



SITE PLAN TOPOGRAPHY BATUR SELATAN KINTAMANI, BANGLI



PT. Geotrah Pramana Sentosa
Jln Jepun No 39C, Dauh Peken, Tabanan-Bali
081 797 072 34
@geotrah



Coordinate Projection TM3 Zone 50.1

Project :
BATUR SELATAN
KECAMATAN KINTAMANI
BANGLI











Drawing Name :
SITE PLAN TOPOGRAPHY

SKALA 1:400

 

Paper Size : ISO-A1
Date Drawing : 04-07-2024

LEGEND

-  Land Boundary
-  Building
-  Road
-  Major Contour 0,50 m
-  Minor Contour 1,00 m
-  Line Section
-  Steak
-  Base Mark
-  Power Pole
-  Tree

Survey by :
Kadek Dody Aris Pramana
Surveyor
PT Geotrah Pramana Sentosa
add : Jl. Jepun 39 C Dauh Peken Tabanan
Hp : 081 797 07 234
Email : kadekdody@gmail.com





Coordinate Projection TM3 Zone 50.1

Project :
BATUR SELATAN
KECAMATAN KINTAMANI
BANGLI










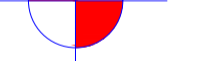
Drawing Name :
SITE PLAN TOPOGRAPHY

SKALA 1:400




Paper Size : ISO-A1
Date Drawing : 04-07-2024

LEGEND

-  Land Boundary
-  Building
-  Road
-  Major Contour 0,50 m
-  Minor Contour 1,00 m
-  Line Section
-  Steak
-  Base Mark
-  Power Pole
-  Tree

Survey by :
Kadek Dody Aris Pramana
Surveyor
PT Geotrah Pramana Sentosa
add : Jl. Jepun 39 C Dauh Peken Tabanan
Hp : 081 797 07 234
Email : kadekdody@gmail.com



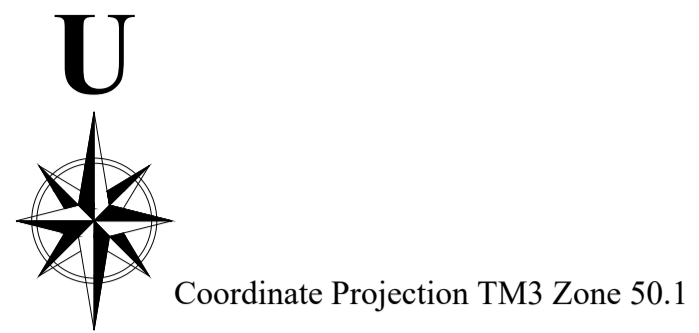

Project :
BATUR SELATAN
KECAMATAN KINTAMANI
BANGLI

Drawing Name :
SITE PLAN TOPOGRAPHY













Paper Size :	Date Drawing :
ISO-A1	04-07-2024

LEGEND

- Land Boundary
- Road
- Steak
- Base Mark

Survey by :
Kadek Dody Aris Pramana
Surveyor
PT Geotrah Pramana Sentosa
add : Jl. Jepun 39 C Dauh Peken Tabanan
Hp : 081 797 07 234
Email : kadekdody@gmail.com



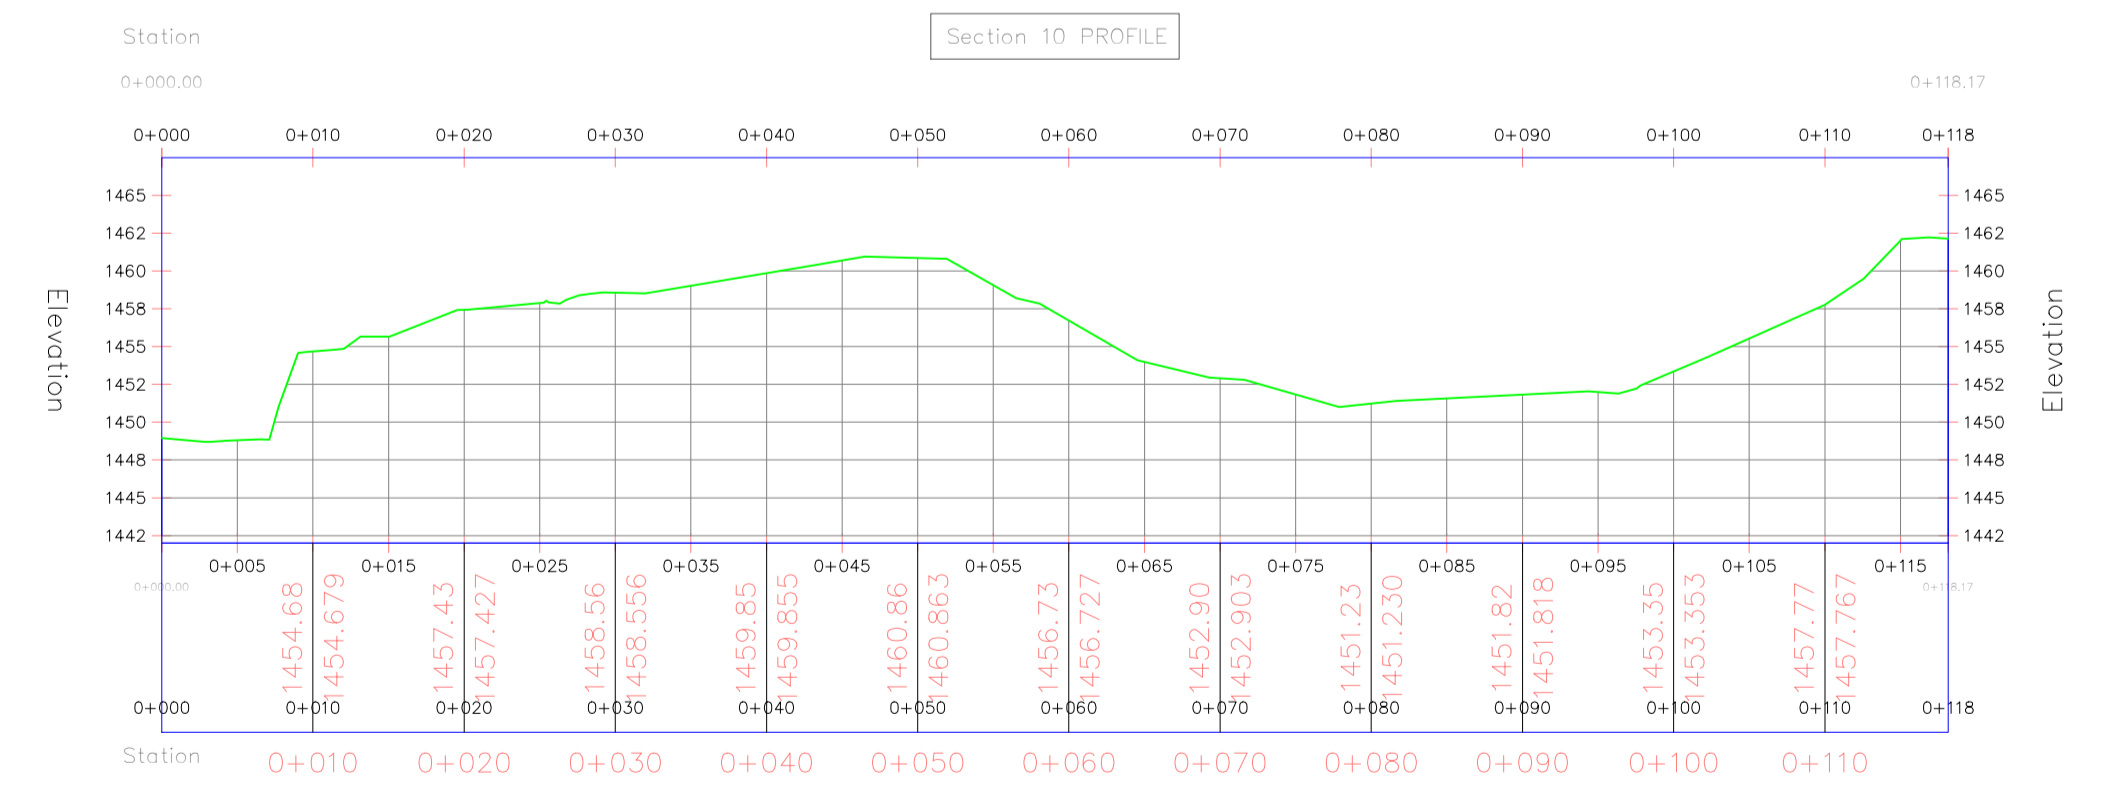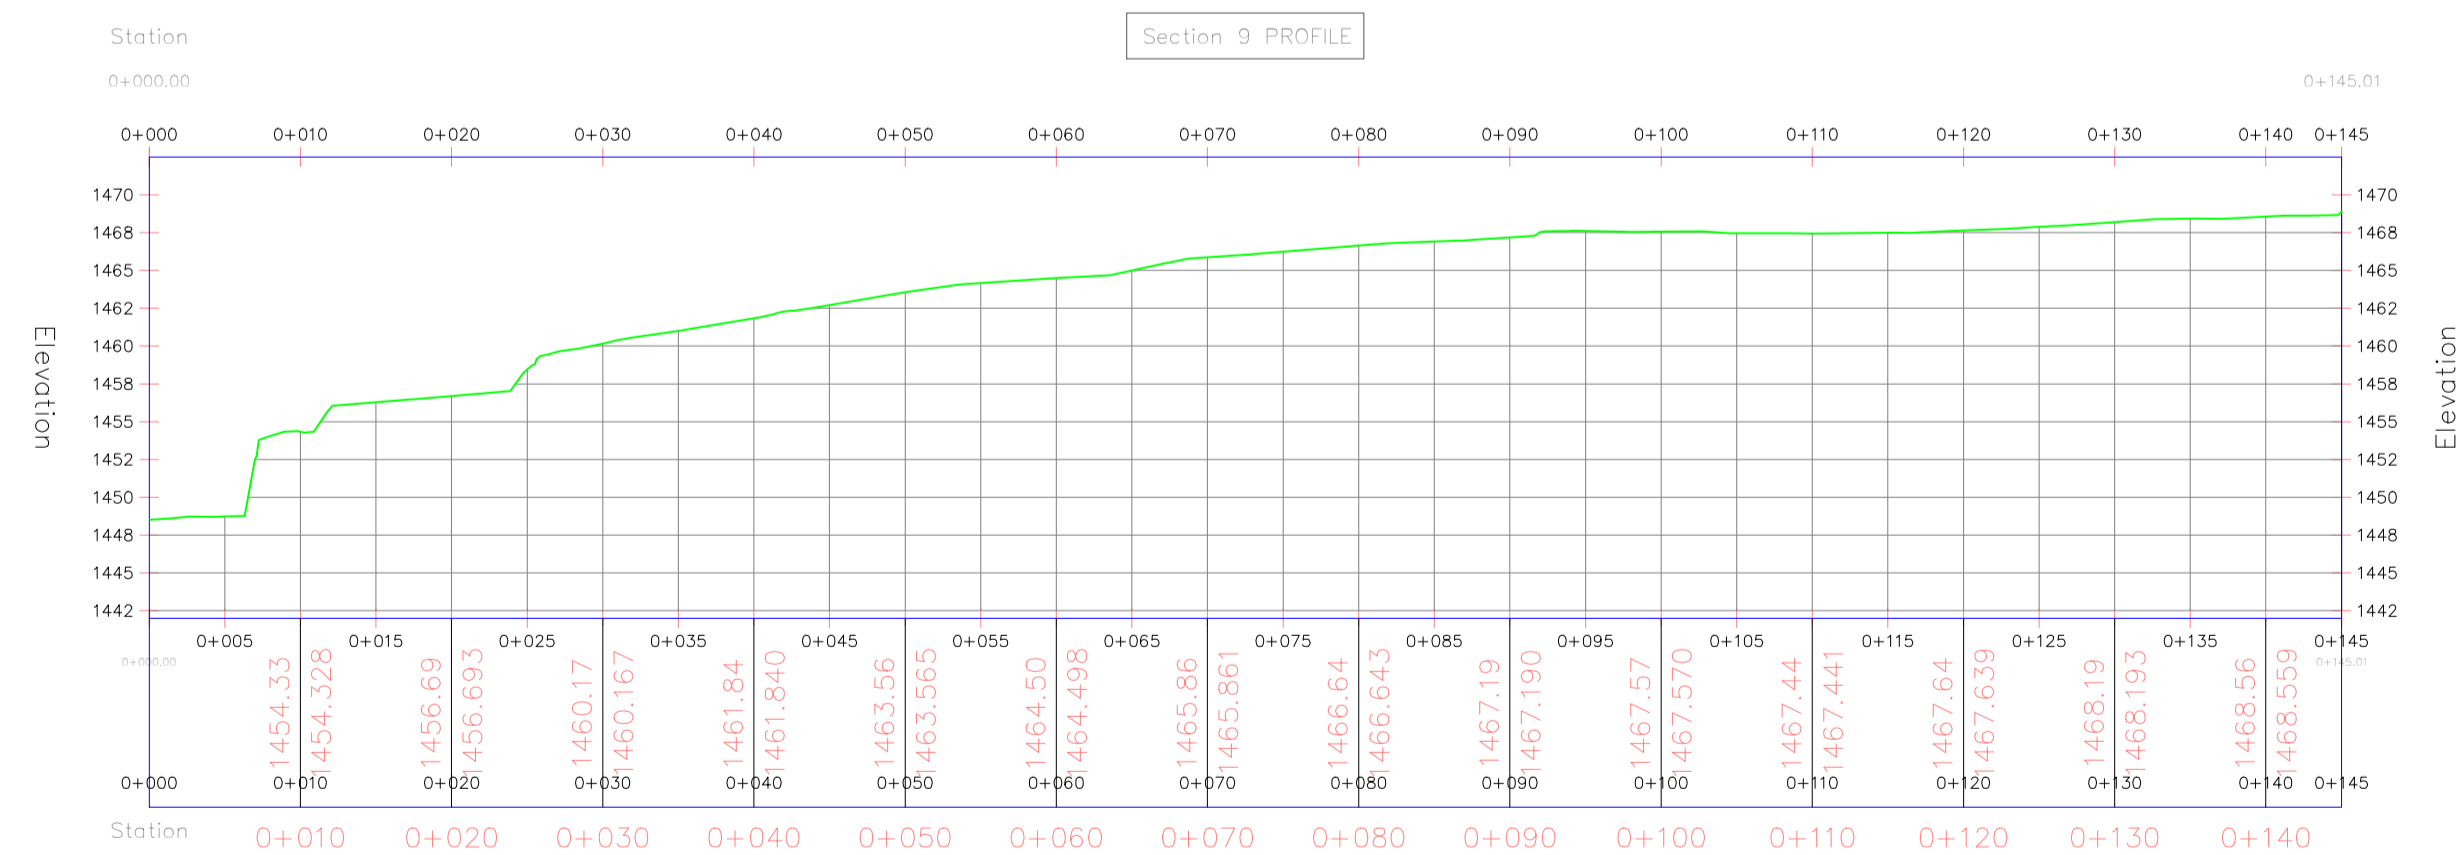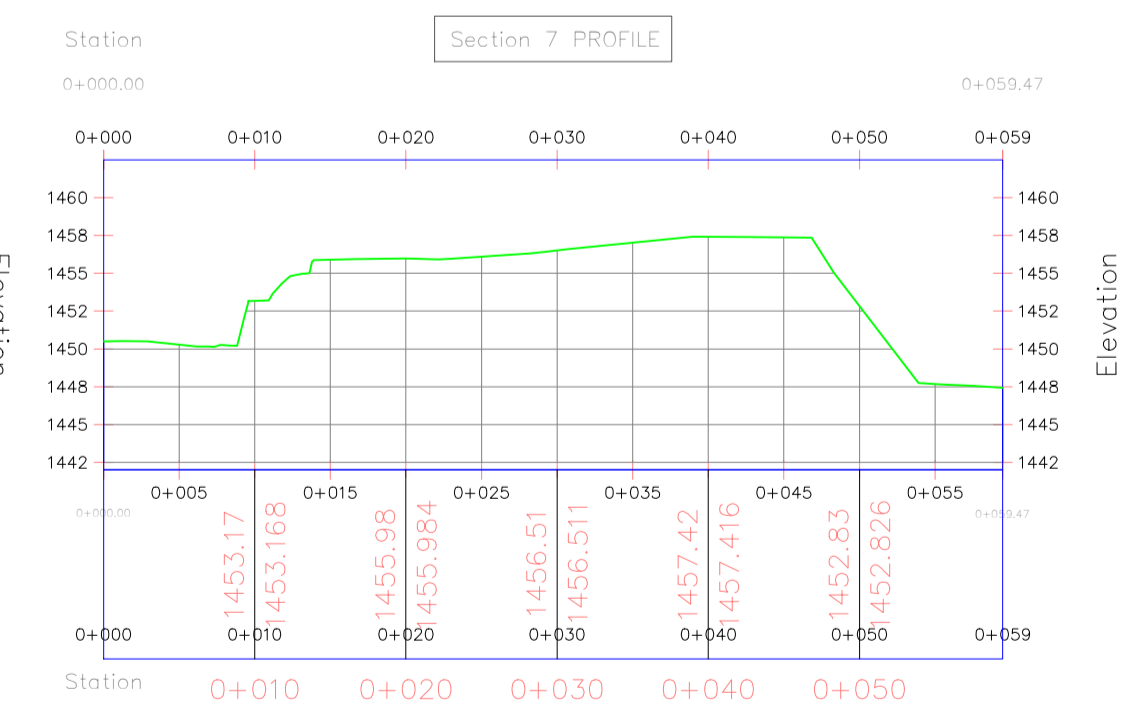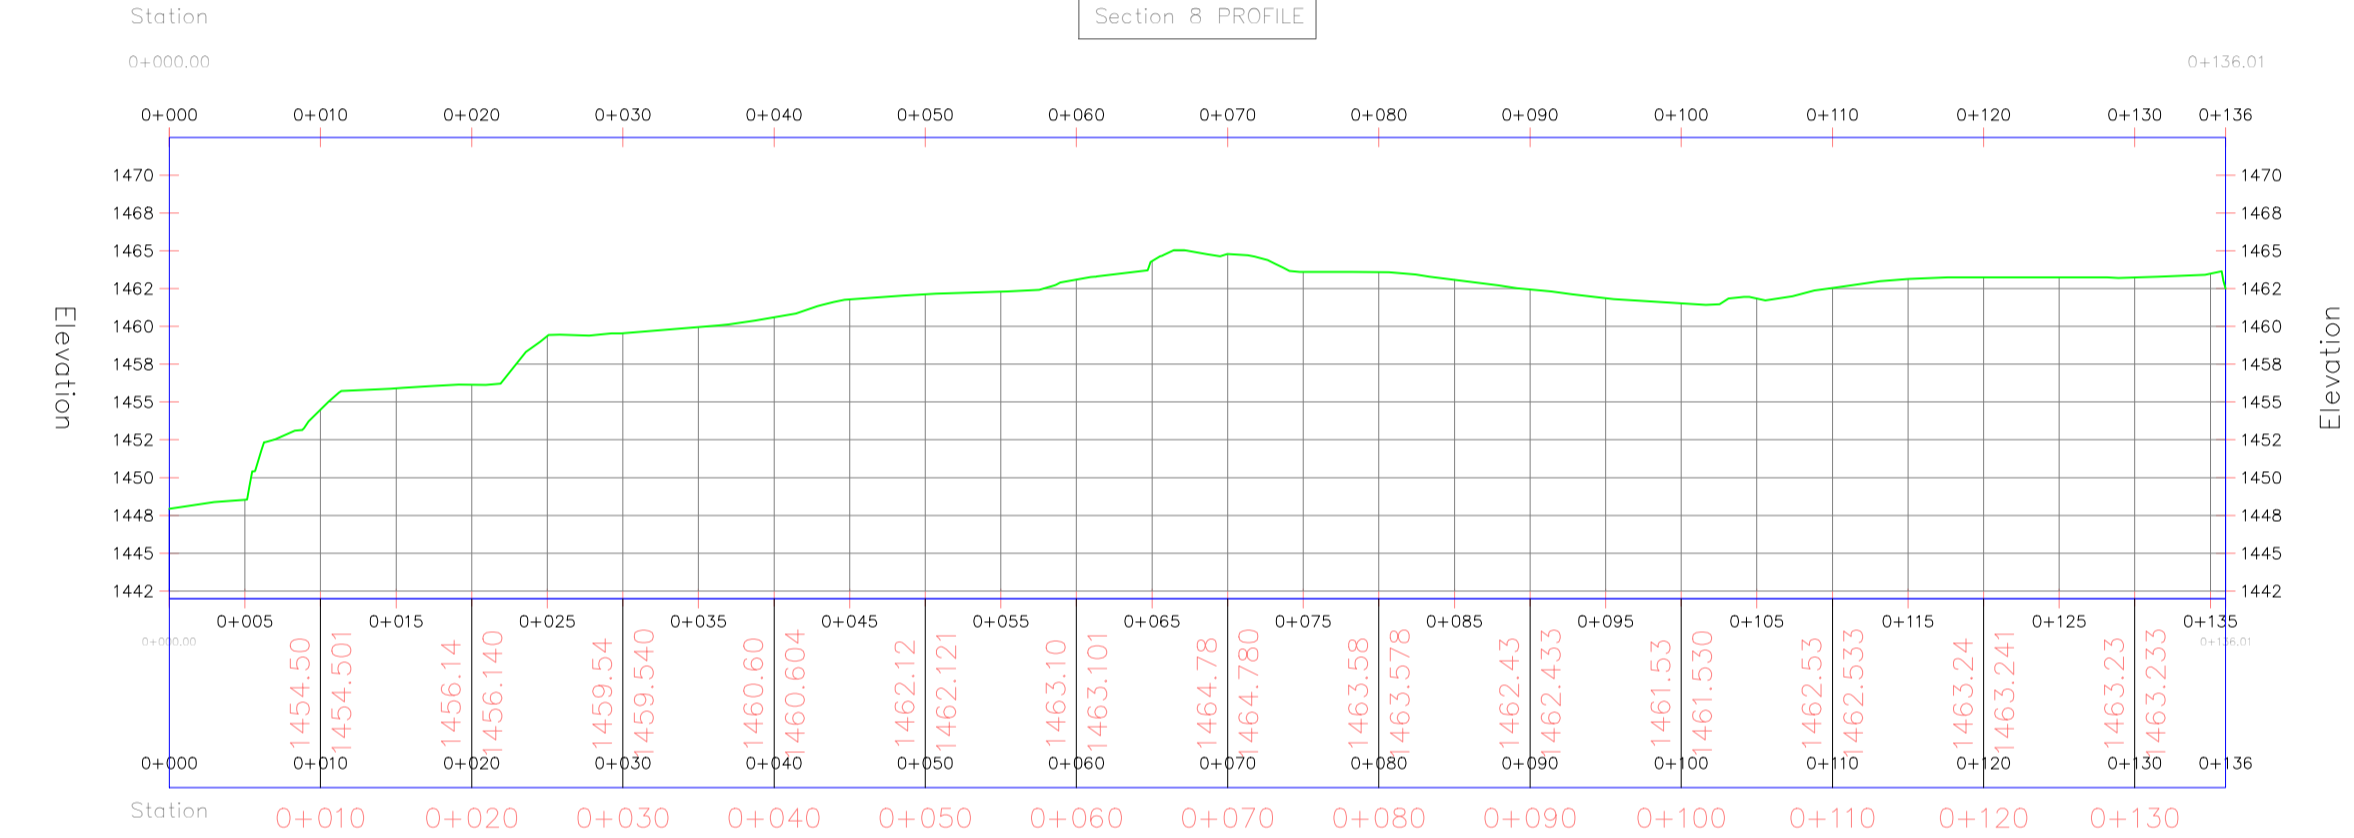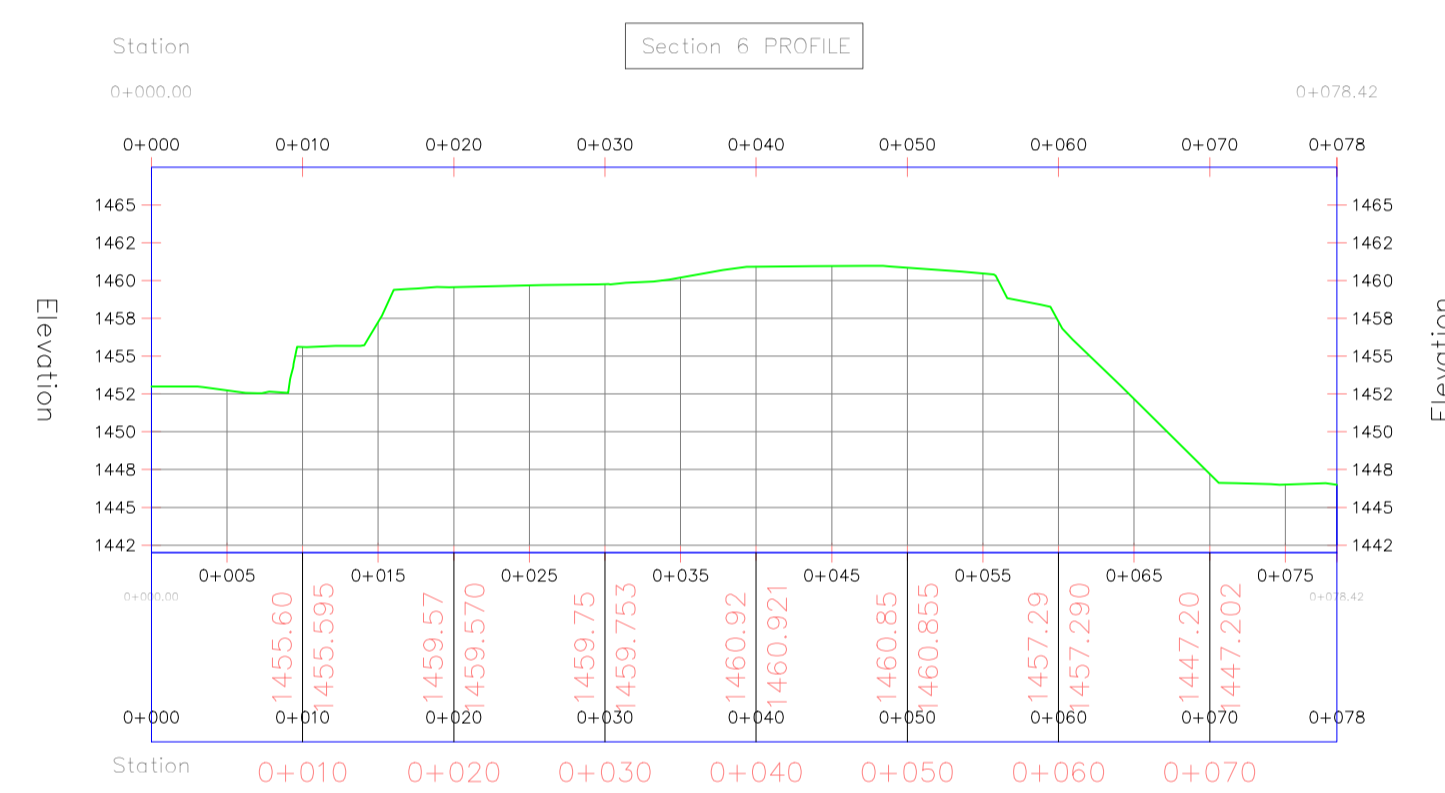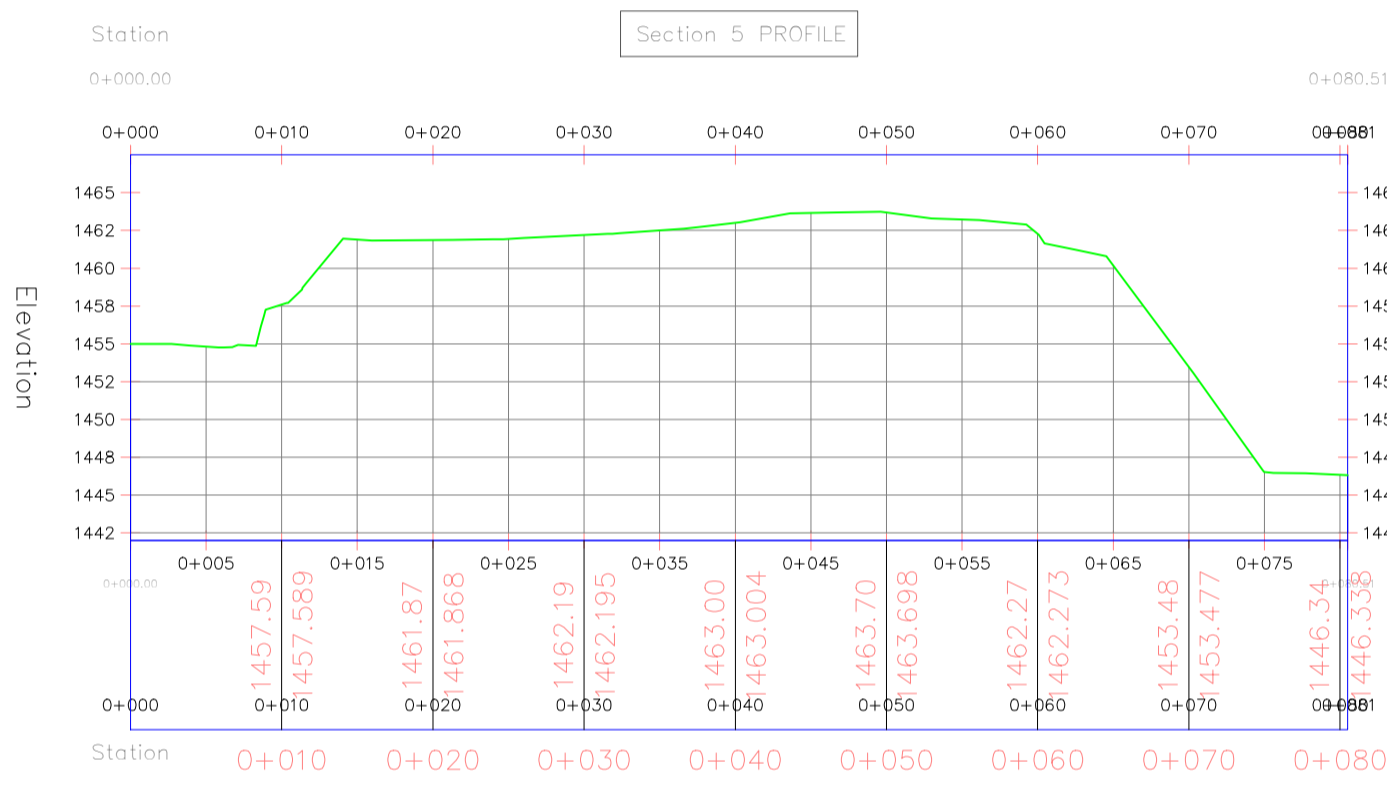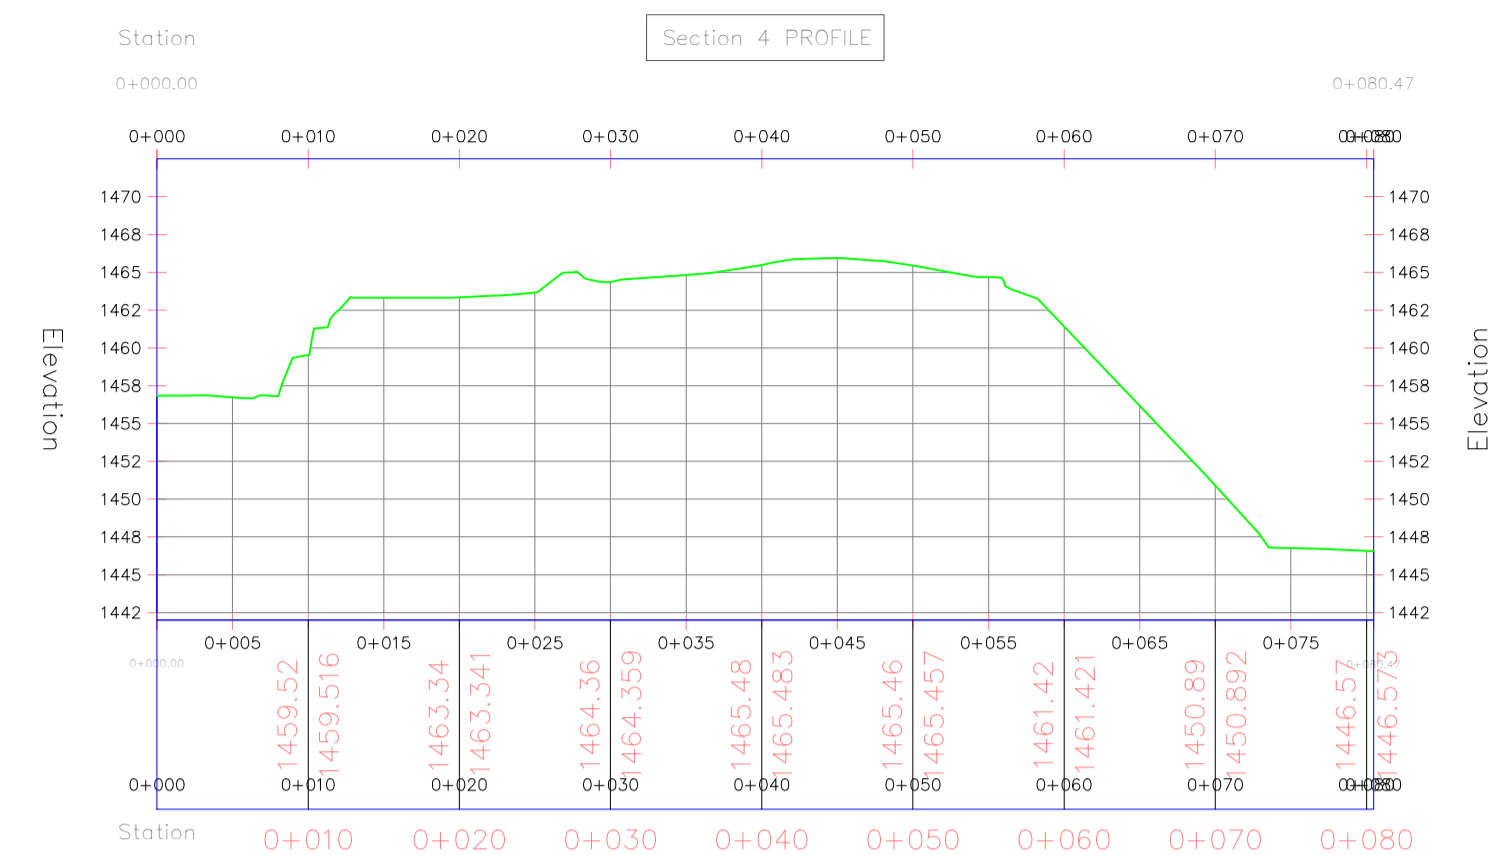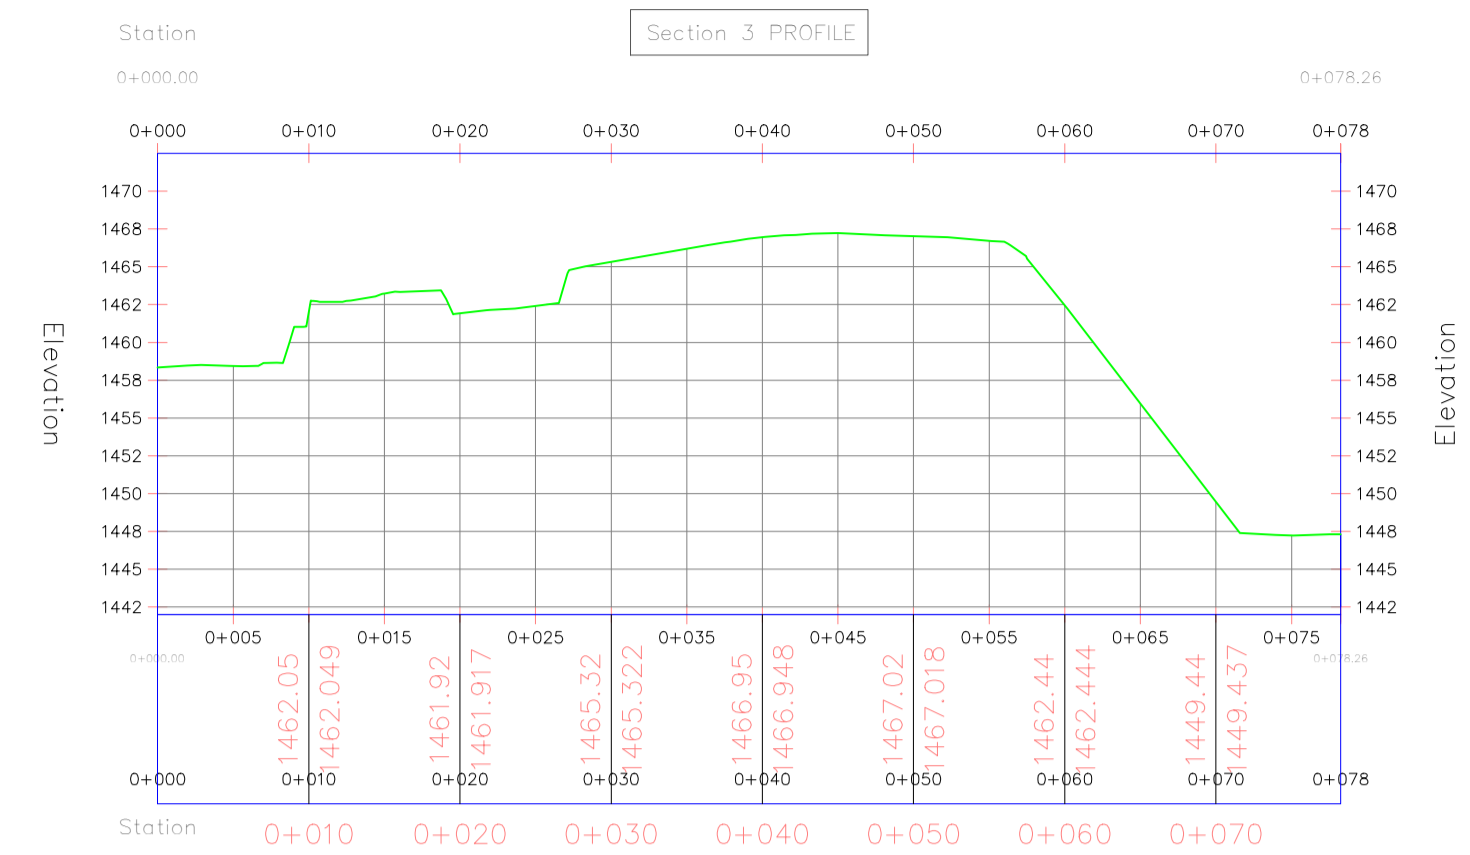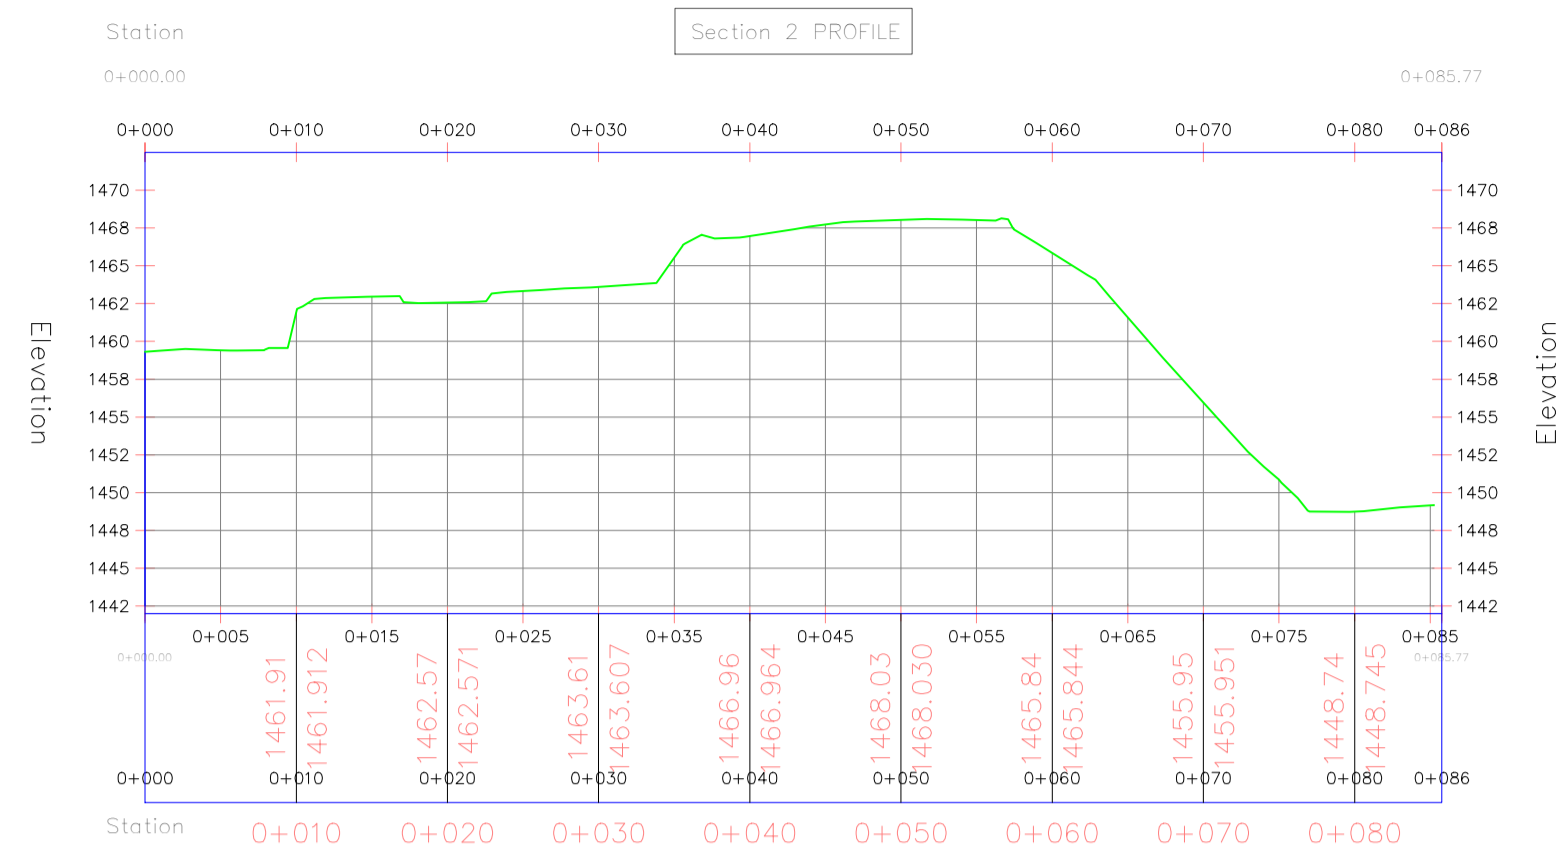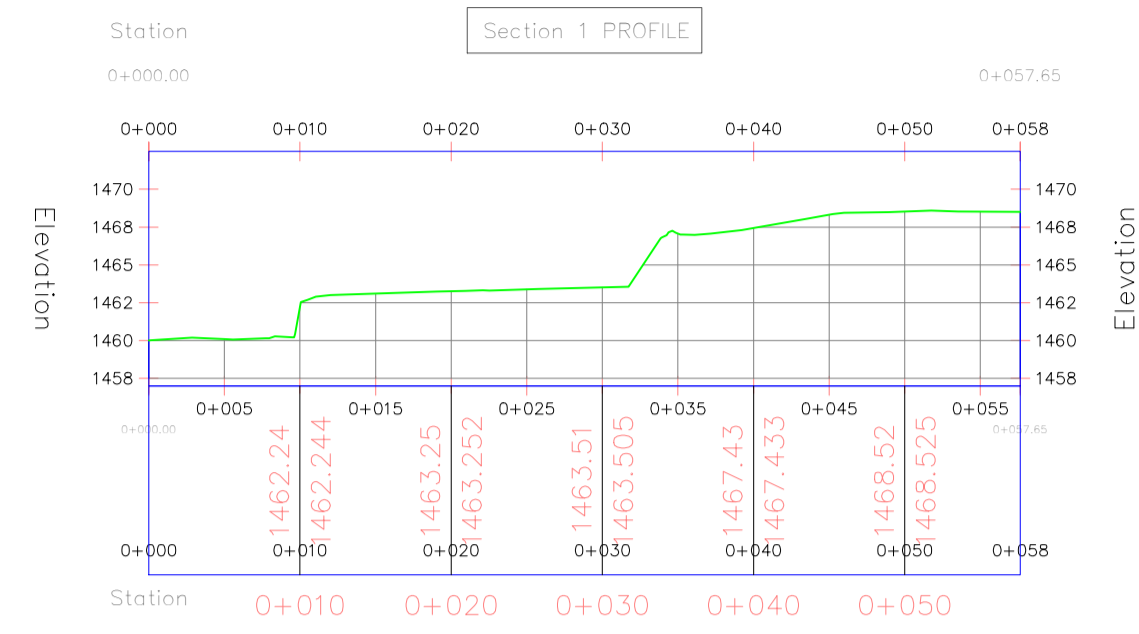

Survey by :
Kadek Dody Aris Pramana
 Surveyor
 GEOTRAH PRAMANA SENTOSA
 JI. Jayan 39 C Duah Peken Tabanan
 Hp : 081 797 07 234
 Email : kadekolody@gmail.com

Project :
BATUR SELATAN
KINTAMANI, BANGLI
 Drawing Name :
SECTION 1, 2, 3, 4, 5, & 6
 Scale :
1 : 500

Drawing Status :
Information

Date Drawing :
04-07-2024

Paper Size :
ISO-A1



