



# **Sanur Cassandra**

by Antonio Rutilio


Sheet Index					
Layout ID	Layout Name	Revision	Issued	Published	Remark
	Sheet Index		<input type="checkbox"/>	<input checked="" type="checkbox"/>	
A.01	Layout		<input type="checkbox"/>	<input checked="" type="checkbox"/>	
A.02.1	Site diagram		<input type="checkbox"/>	<input checked="" type="checkbox"/>	
A.02.2	Plots area		<input type="checkbox"/>	<input checked="" type="checkbox"/>	
A.02.3	0 floor area		<input type="checkbox"/>	<input checked="" type="checkbox"/>	
A.02.4	1 floor area		<input type="checkbox"/>	<input checked="" type="checkbox"/>	
A.02.5	0 floor area (roof)		<input type="checkbox"/>	<input checked="" type="checkbox"/>	
A.03.1	Basement dimensions		<input type="checkbox"/>	<input checked="" type="checkbox"/>	
A.03.2	Columns dimensions 0 FLOOR		<input type="checkbox"/>	<input checked="" type="checkbox"/>	
A.03.3	Columns dimensions 1 FLOOR		<input type="checkbox"/>	<input checked="" type="checkbox"/>	
A.03.4	Beams dimensions 0 fl		<input type="checkbox"/>	<input checked="" type="checkbox"/>	
A.03.5	Beams dimensions 1 fl		<input type="checkbox"/>	<input checked="" type="checkbox"/>	
A.03.6	Beams dimensions 2 fl		<input type="checkbox"/>	<input checked="" type="checkbox"/>	
A.03.7	Waterpool dimensions		<input type="checkbox"/>	<input checked="" type="checkbox"/>	
A.03.8	Slabs area 0 fl		<input type="checkbox"/>	<input checked="" type="checkbox"/>	
A.03.9	Slabs area 1 fl		<input type="checkbox"/>	<input checked="" type="checkbox"/>	
A.03.10	Slabs area 2 fl		<input type="checkbox"/>	<input checked="" type="checkbox"/>	
A.03.11	Section C-1		<input type="checkbox"/>	<input checked="" type="checkbox"/>	
A.03.12	Section C-2		<input type="checkbox"/>	<input checked="" type="checkbox"/>	
A.03.13	Specifications		<input type="checkbox"/>	<input checked="" type="checkbox"/>	
A.04.1	Layout		<input type="checkbox"/>	<input checked="" type="checkbox"/>	
A.04.2	Layout		<input type="checkbox"/>	<input checked="" type="checkbox"/>	
A.04.3	Layout		<input type="checkbox"/>	<input checked="" type="checkbox"/>	
A.04.4	Layout		<input type="checkbox"/>	<input checked="" type="checkbox"/>	
A.04.5	Layout		<input type="checkbox"/>	<input checked="" type="checkbox"/>	
A.05.1	Layout		<input type="checkbox"/>	<input checked="" type="checkbox"/>	
A.05.2	Layout		<input type="checkbox"/>	<input checked="" type="checkbox"/>	
A.05.3	Layout		<input type="checkbox"/>	<input checked="" type="checkbox"/>	
A.05.4	Layout		<input type="checkbox"/>	<input checked="" type="checkbox"/>	
A.05.5	Layout		<input type="checkbox"/>	<input checked="" type="checkbox"/>	
A.05.6	Layout		<input type="checkbox"/>	<input checked="" type="checkbox"/>	
A.05.7	Layout		<input type="checkbox"/>	<input checked="" type="checkbox"/>	

<b>PT VIRTUARD REALITY DESIGN</b> Rumah Kayu Joglo No. 1. (+62 822 3666 0488) Lodtunduh, Kec. Ubud, Kab. Gianyar Indonesia 80571	Modified by	Date	Drawing Name
	Checked by	Date	Drawing Status
<b>Sanur Cassandra</b> Jl. Bypass Ngurah Rai, Sanur, Denpasar Selatan Kota Denpasar Indonesia 80228			Drawing Scale
			Layout ID

Sheet Index

1:1

Revision

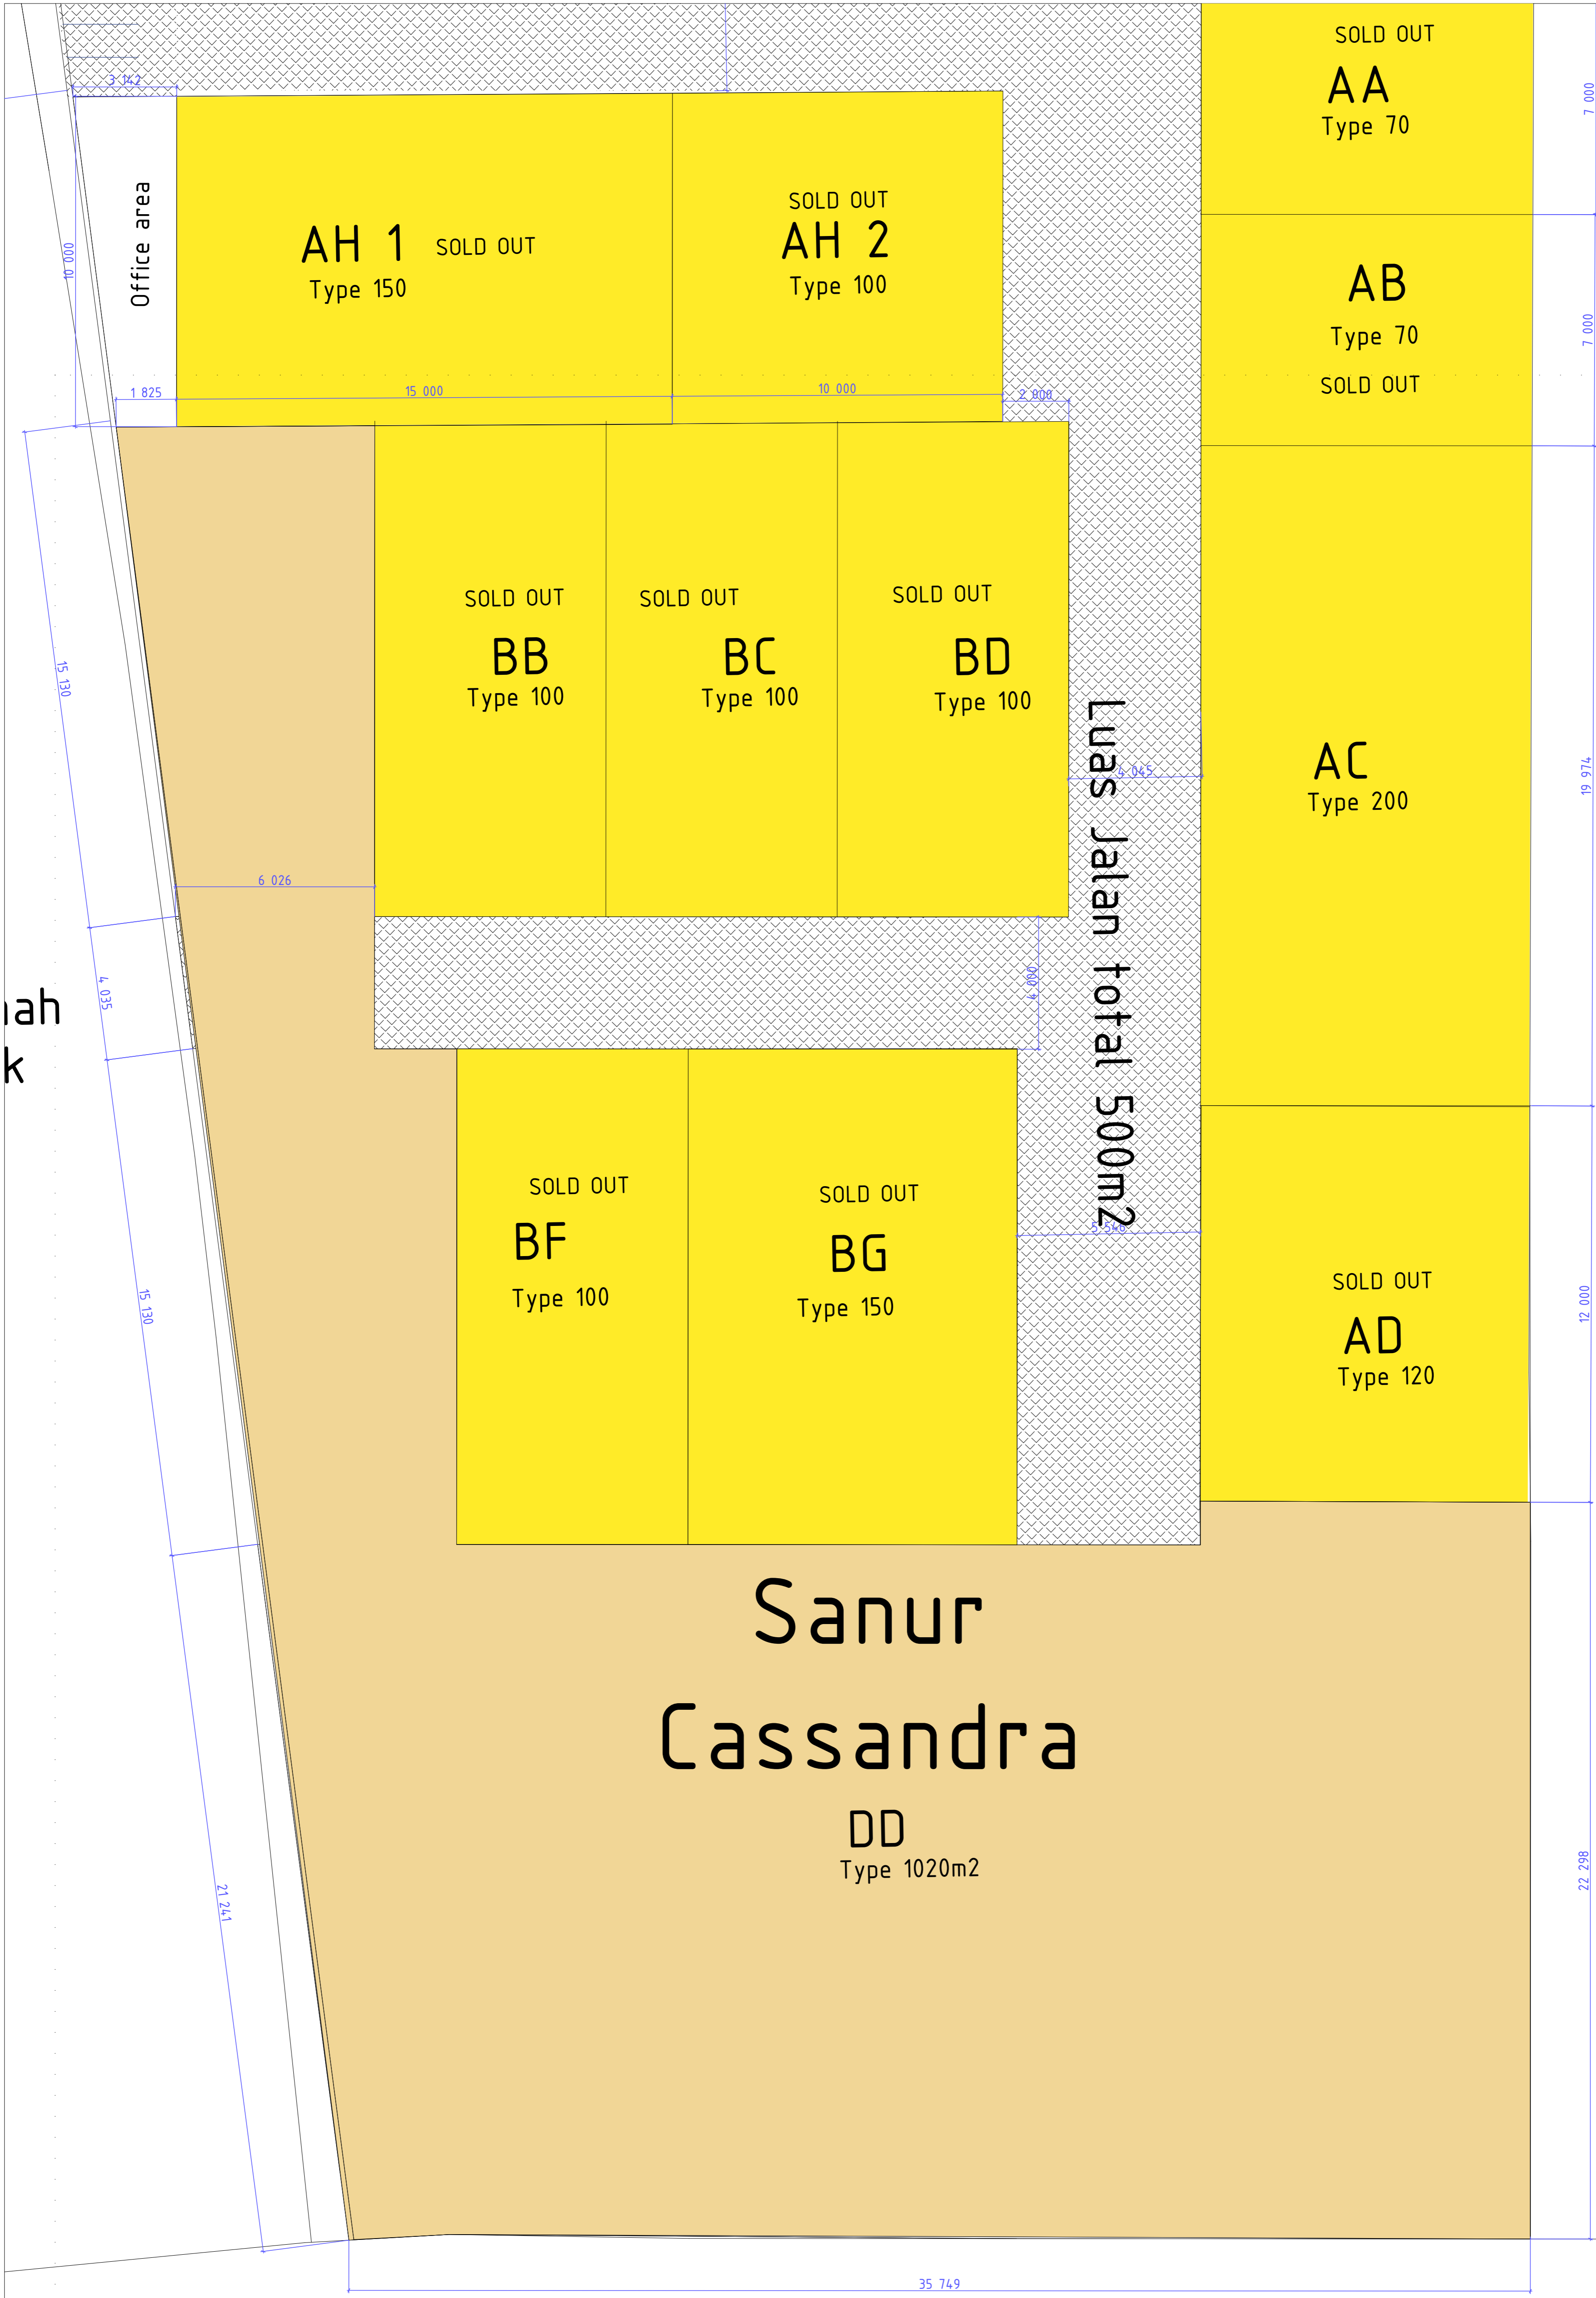

SITE DIAGRAMM

1:100



PT VIRTUARD REALITY DESIGN  
 Rumah Kayu Joglo No. 1 (+62 822 3666 0488)  
 Lodunduh, Kec. Ubud, Kab. Gianyar  
 Indonesia  
 80571

Sanur Cassandra  
 Jl. Bypass Ngurah Rai, Sanur, Denpasar Selatan  
 Kota Denpasar  
 Indonesia  
 80228

Drawing Name  
 SITE DIAGRAMM

Drawing Status


Modified by \_\_\_\_\_ Date \_\_\_\_\_

Checked by \_\_\_\_\_ Date \_\_\_\_\_

Drawing Scale  
 1:100

Layout ID  
 A.02.1

Revision

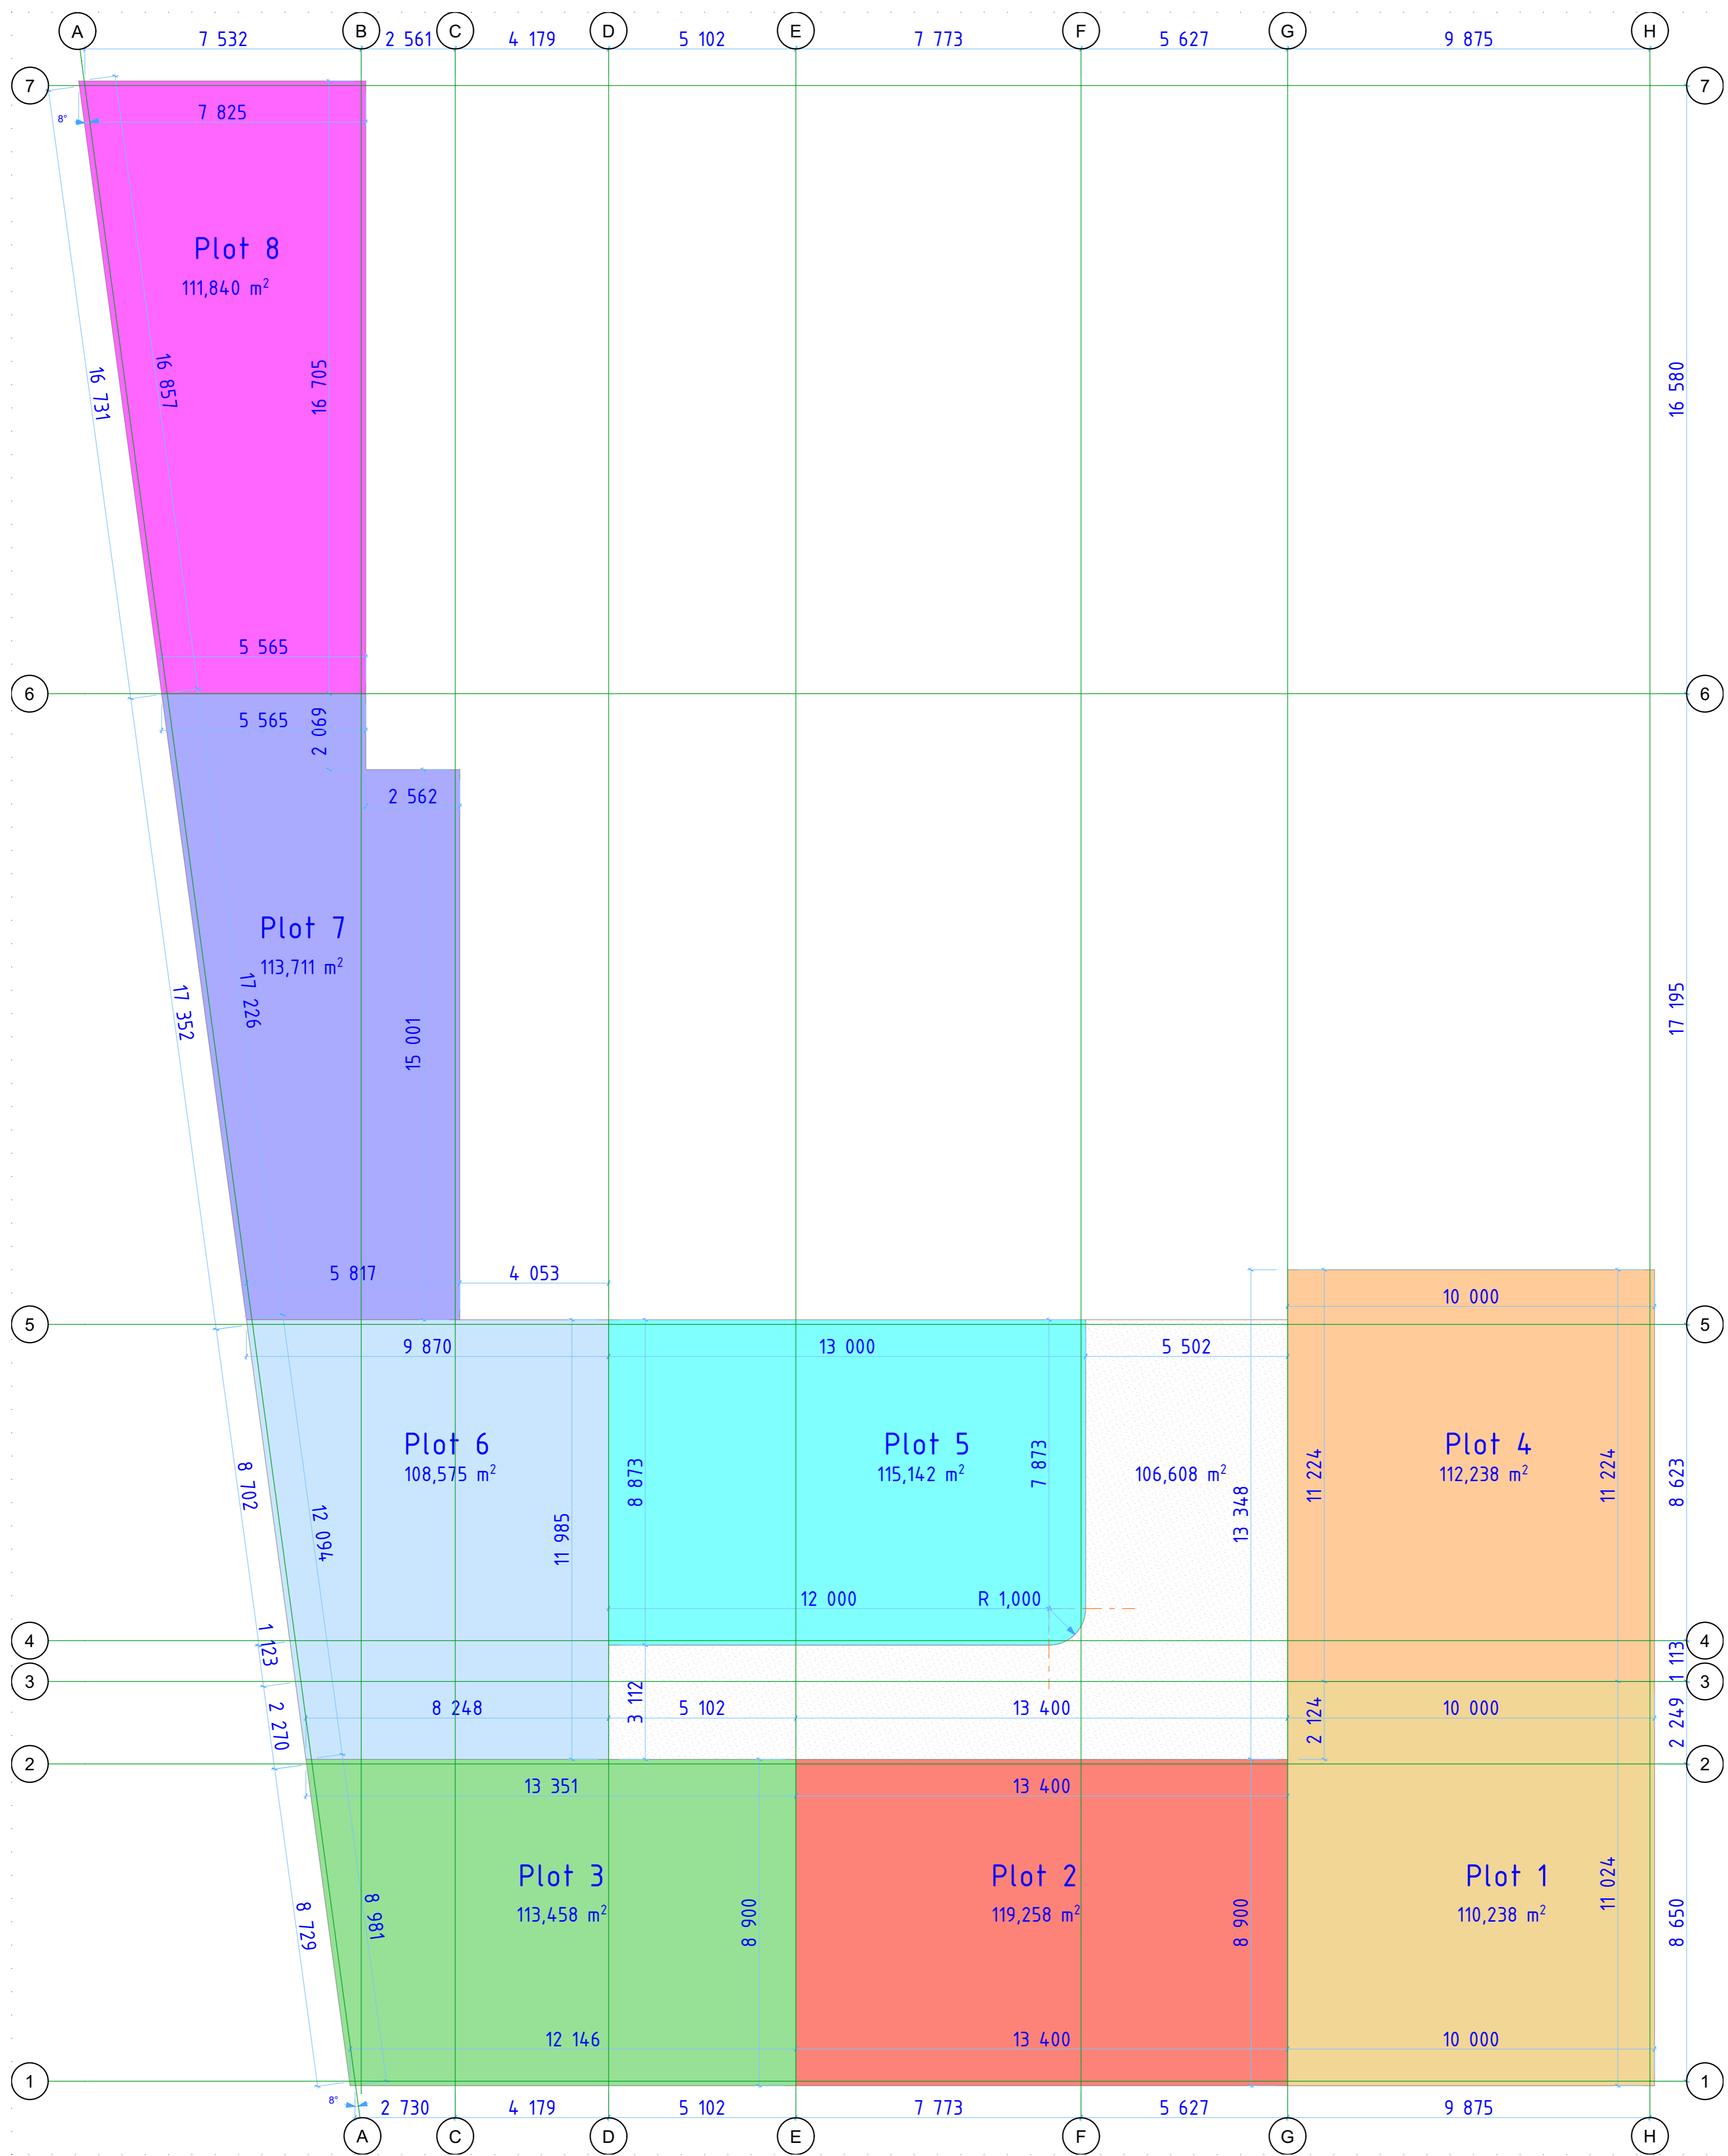

1. PLOTS AREA 1:100



PT VIRTUARD REALITY DESIGN  
 Rumah Kayu Joglo No. 1 (+62 822 3666 0488)  
 Loftunduh, Kec. Ubud, Kab. Gianyar  
 Indonesia  
 80571

Sanur Cassandra  
 Jl. Bypass Ngurah Rai, Sanur, Denpasar Selatan  
 Kota Denpasar  
 Indonesia  
 80228

Drawing Name  
**PLOTS AREA**


Drawing Status

Modified by \_\_\_\_\_ Date \_\_\_\_\_

Checked by \_\_\_\_\_ Date \_\_\_\_\_

Drawing Scale  
**1:100**

Layout ID \_\_\_\_\_ Revision \_\_\_\_\_  
**A.02.2**

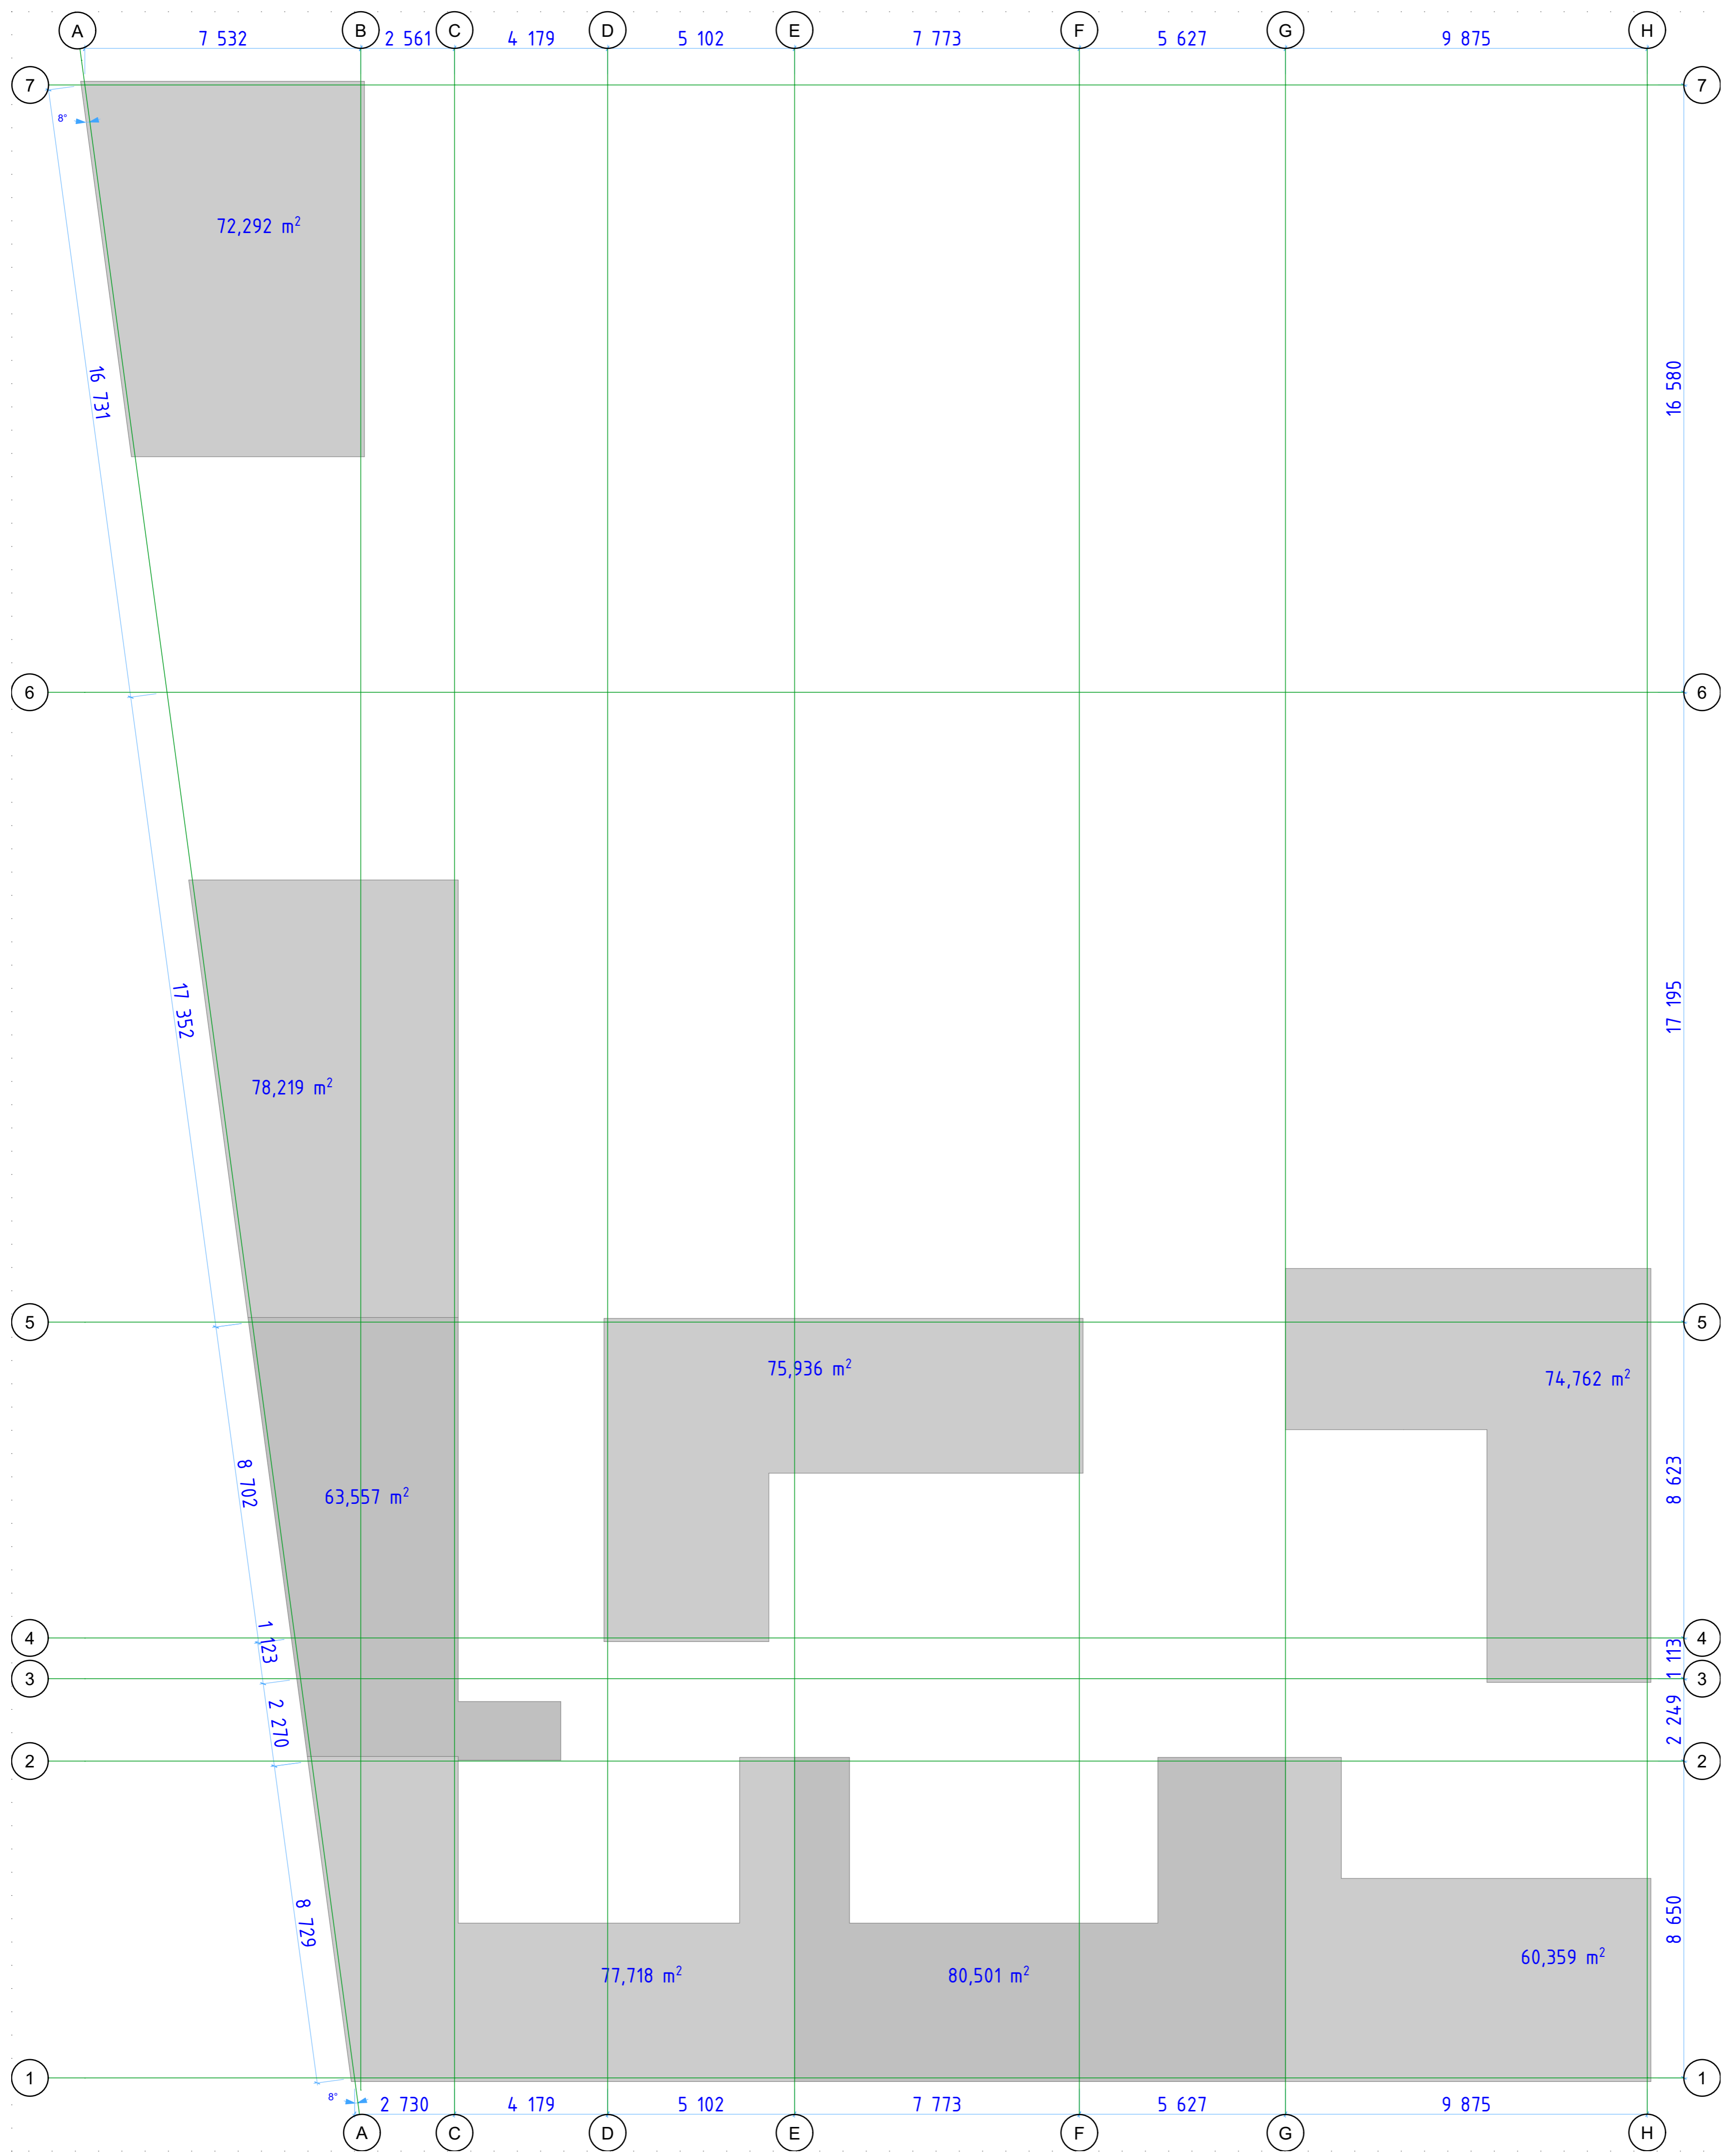

1. 0 FLOOR AREA 1:100

PT VIRTUARD REALITY DESIGN  
 Rumah Kayu Jogja No. 1 (+62 822 3666 0488)  
 Lodiunduh, Kec. Ubud, Kab. Gianyar  
 Indonesia  
 80571

Sanur Cassandra  
 Jl. Bypass Ngurah Rai, Sanur, Denpasar Selatan  
 Kota Denpasar  
 Indonesia  
 80228

Drawing Name  
**0 FLOOR AREA**

Drawing Status


Modified by \_\_\_\_\_ Date \_\_\_\_\_

Checked by \_\_\_\_\_ Date \_\_\_\_\_

Drawing Scale  
**1:100**

Layout ID \_\_\_\_\_ Revision \_\_\_\_\_

A.02.3

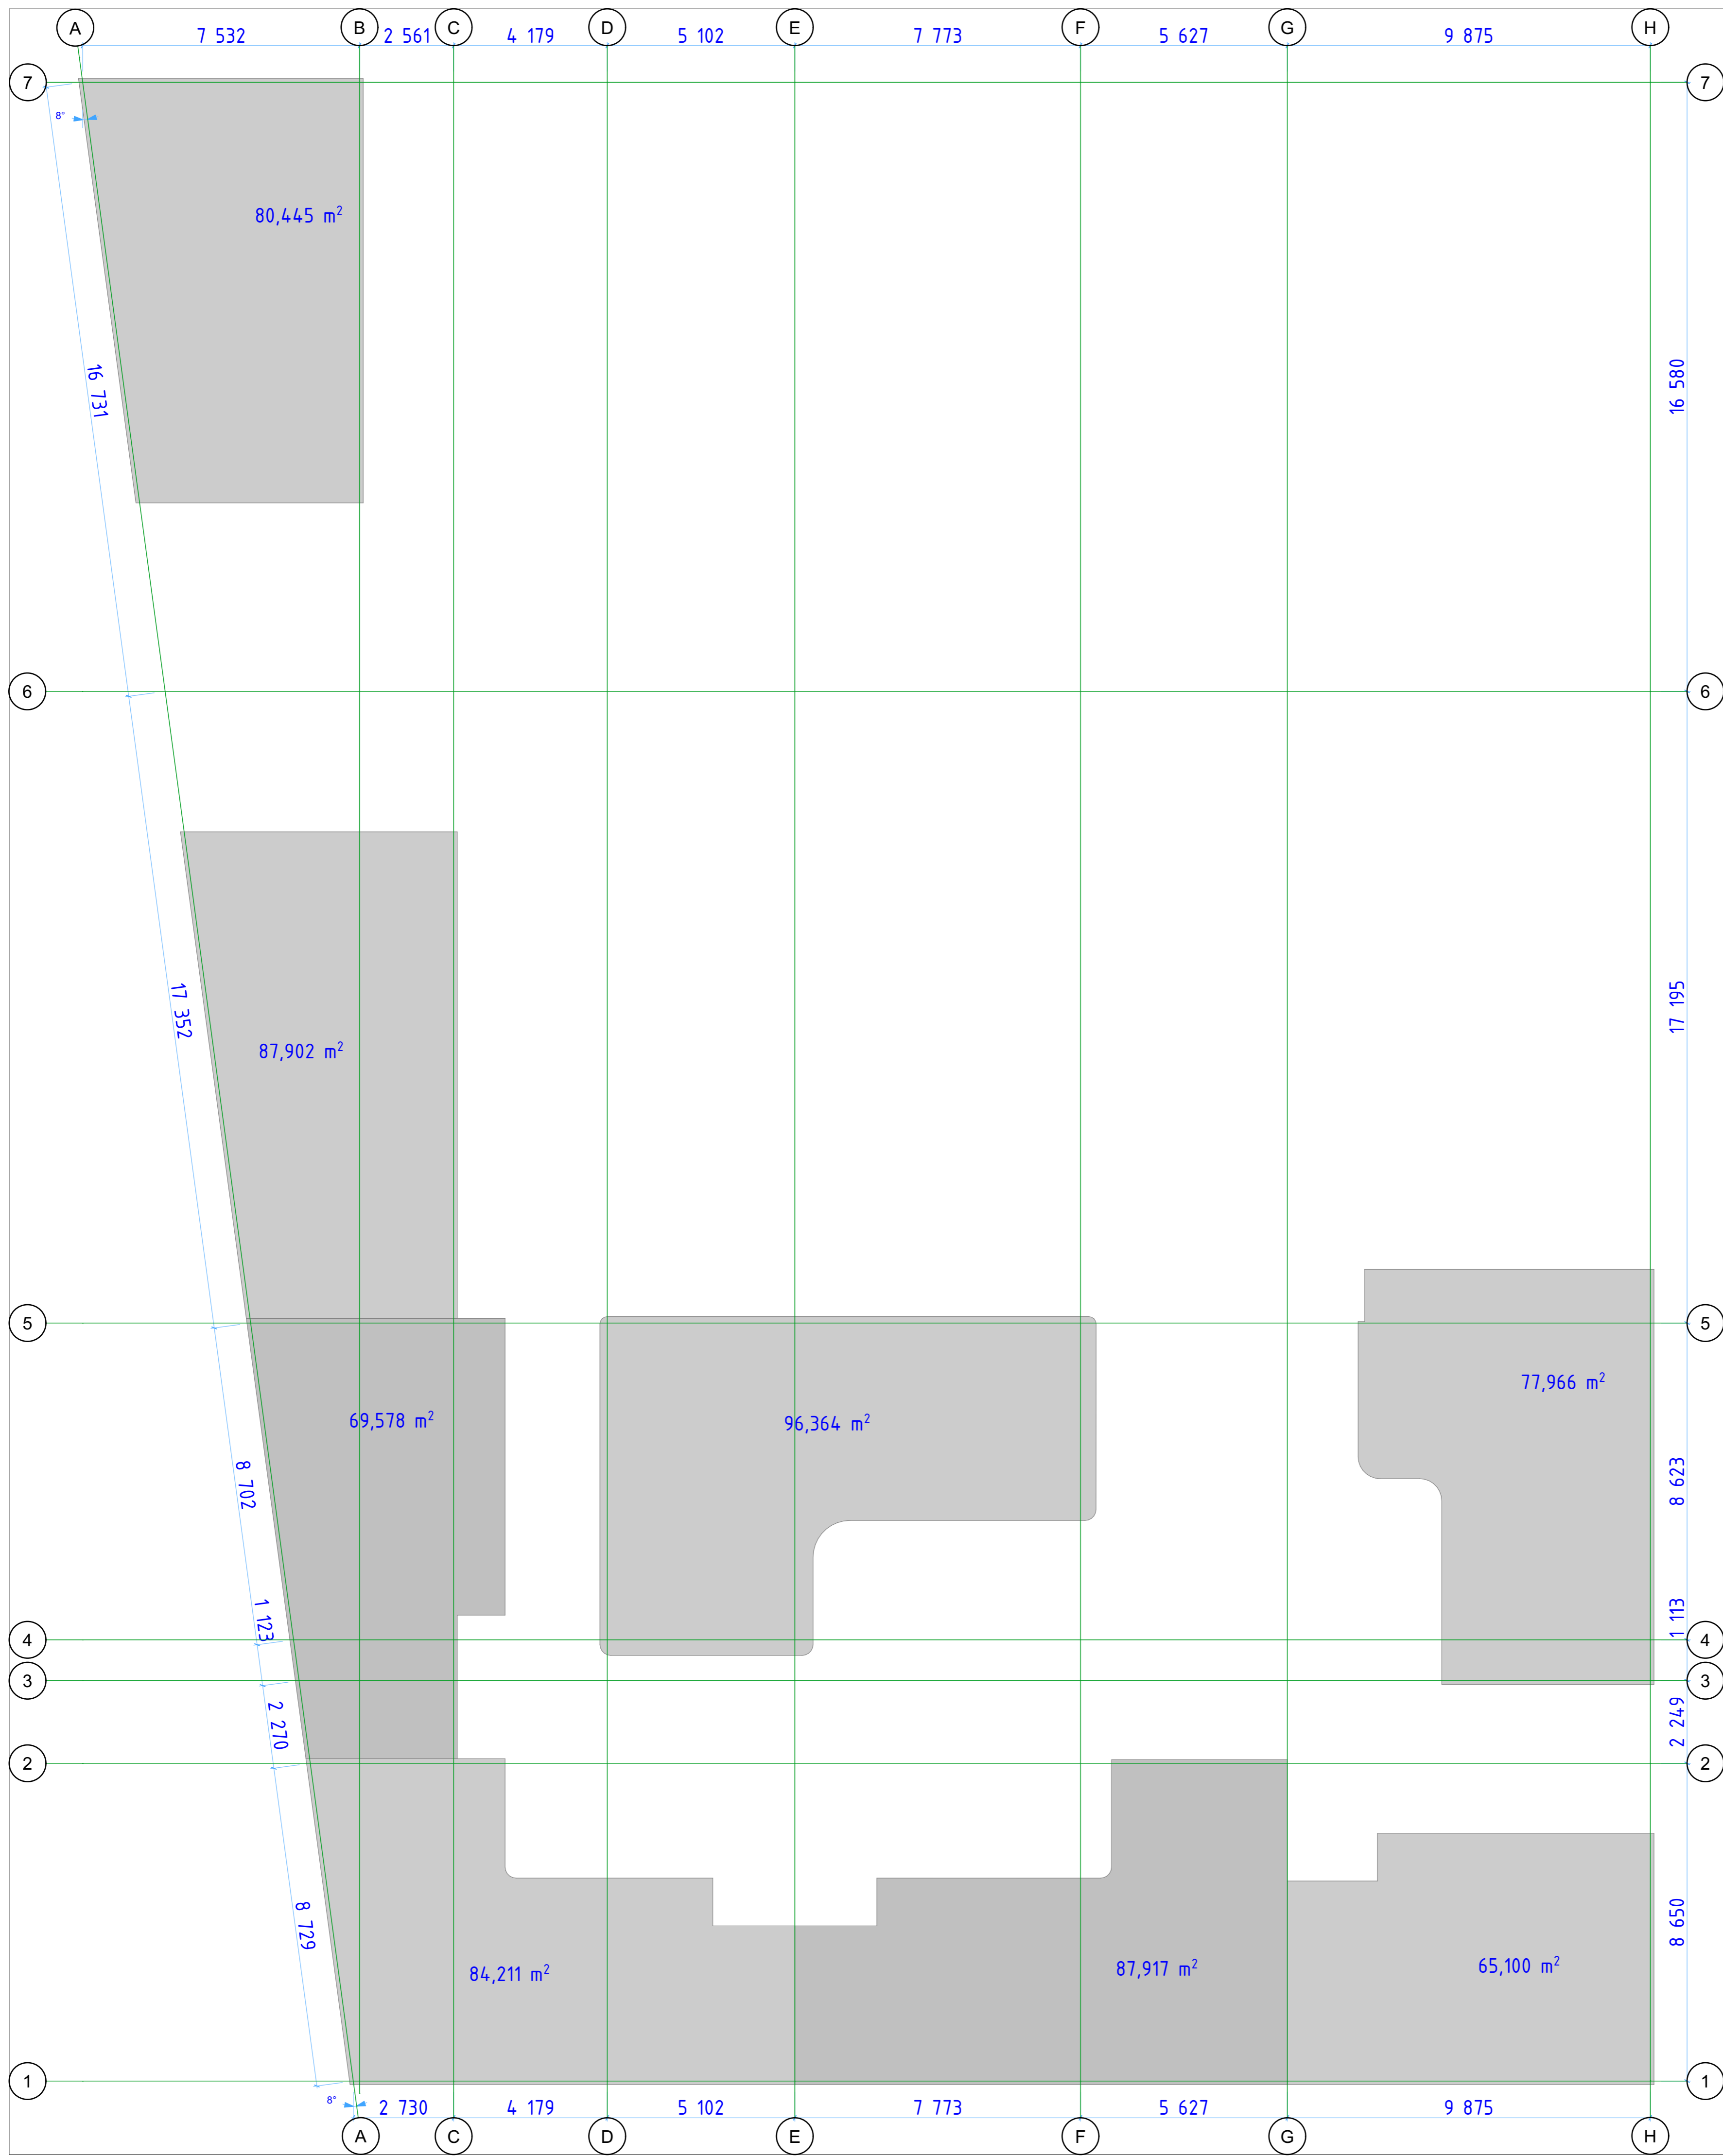

1. 1 FLOOR AREA 1:100



**PT VIRTUARD REALITY DESIGN**  
 Rumah Kayu Joglo No. 1 (+62 822 3666 0488)  
 Lodunduh, Kec. Ubud, Kab. Gianyar  
 Indonesia  
 80511

**Sanur Cassandra**  
 Jl. Bypass Ngurah Rai, Sanur, Denpasar Selatan  
 Kota Denpasar  
 Indonesia  
 80228

Drawing Name  
**1 FLOOR AREA**


Drawing Status

Modified by \_\_\_\_\_ Date \_\_\_\_\_

Checked by \_\_\_\_\_ Date \_\_\_\_\_

Drawing Scale  
**1:100**

Layout ID \_\_\_\_\_ Revision \_\_\_\_\_

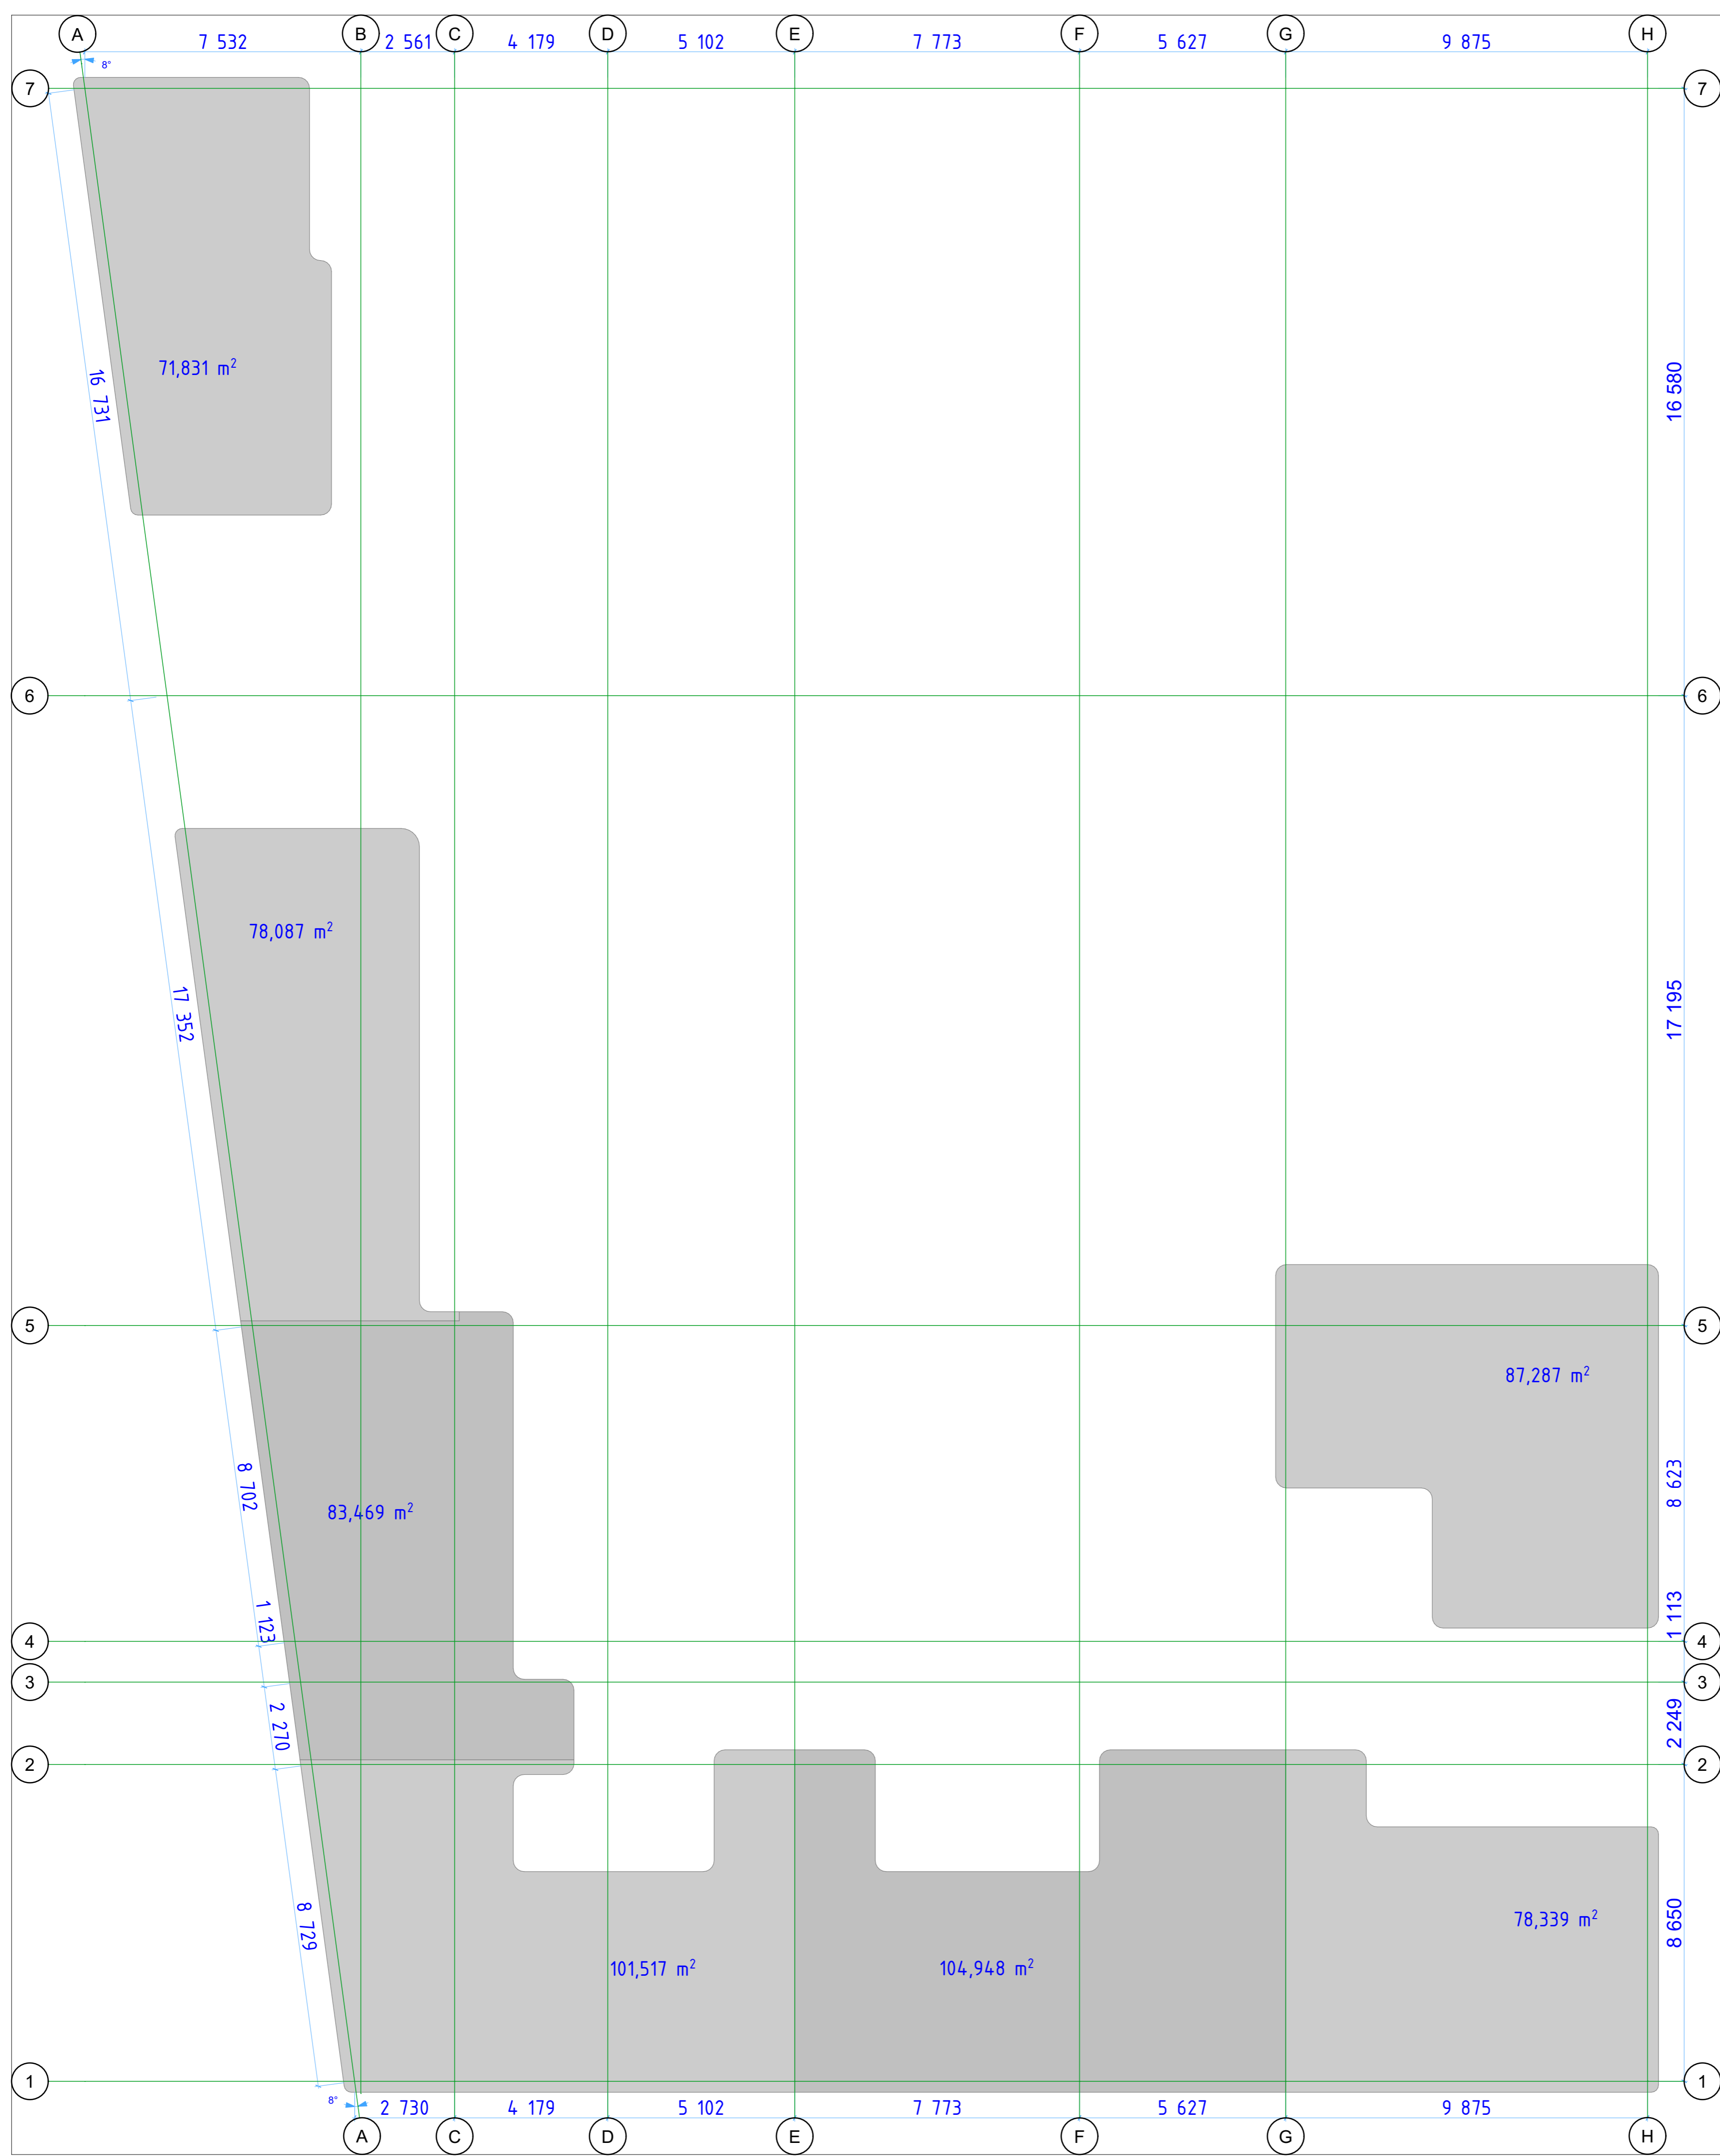

1. 2 FLOOR AREA 1:100

PT VIRTUARD REALITY DESIGN  
 Rumah Kayu Jogo No. 1 (+62 822 3666 0488)  
 Lodunduh, Kec. Ubud, Kab. Gianyar  
 Indonesia  
 80511

Sanur Cassandra  
 Jl. Bypass Ngurah Rai, Sanur, Denpasar Selatan  
 Kota Denpasar  
 Indonesia  
 80228

Drawing Name  
**2 FLOOR AREA**


Drawing Status

Modified by \_\_\_\_\_ Date \_\_\_\_\_

Checked by \_\_\_\_\_ Date \_\_\_\_\_

Drawing Scale  
**1:100**

Layout ID \_\_\_\_\_ Revision \_\_\_\_\_  
**A.02.5**

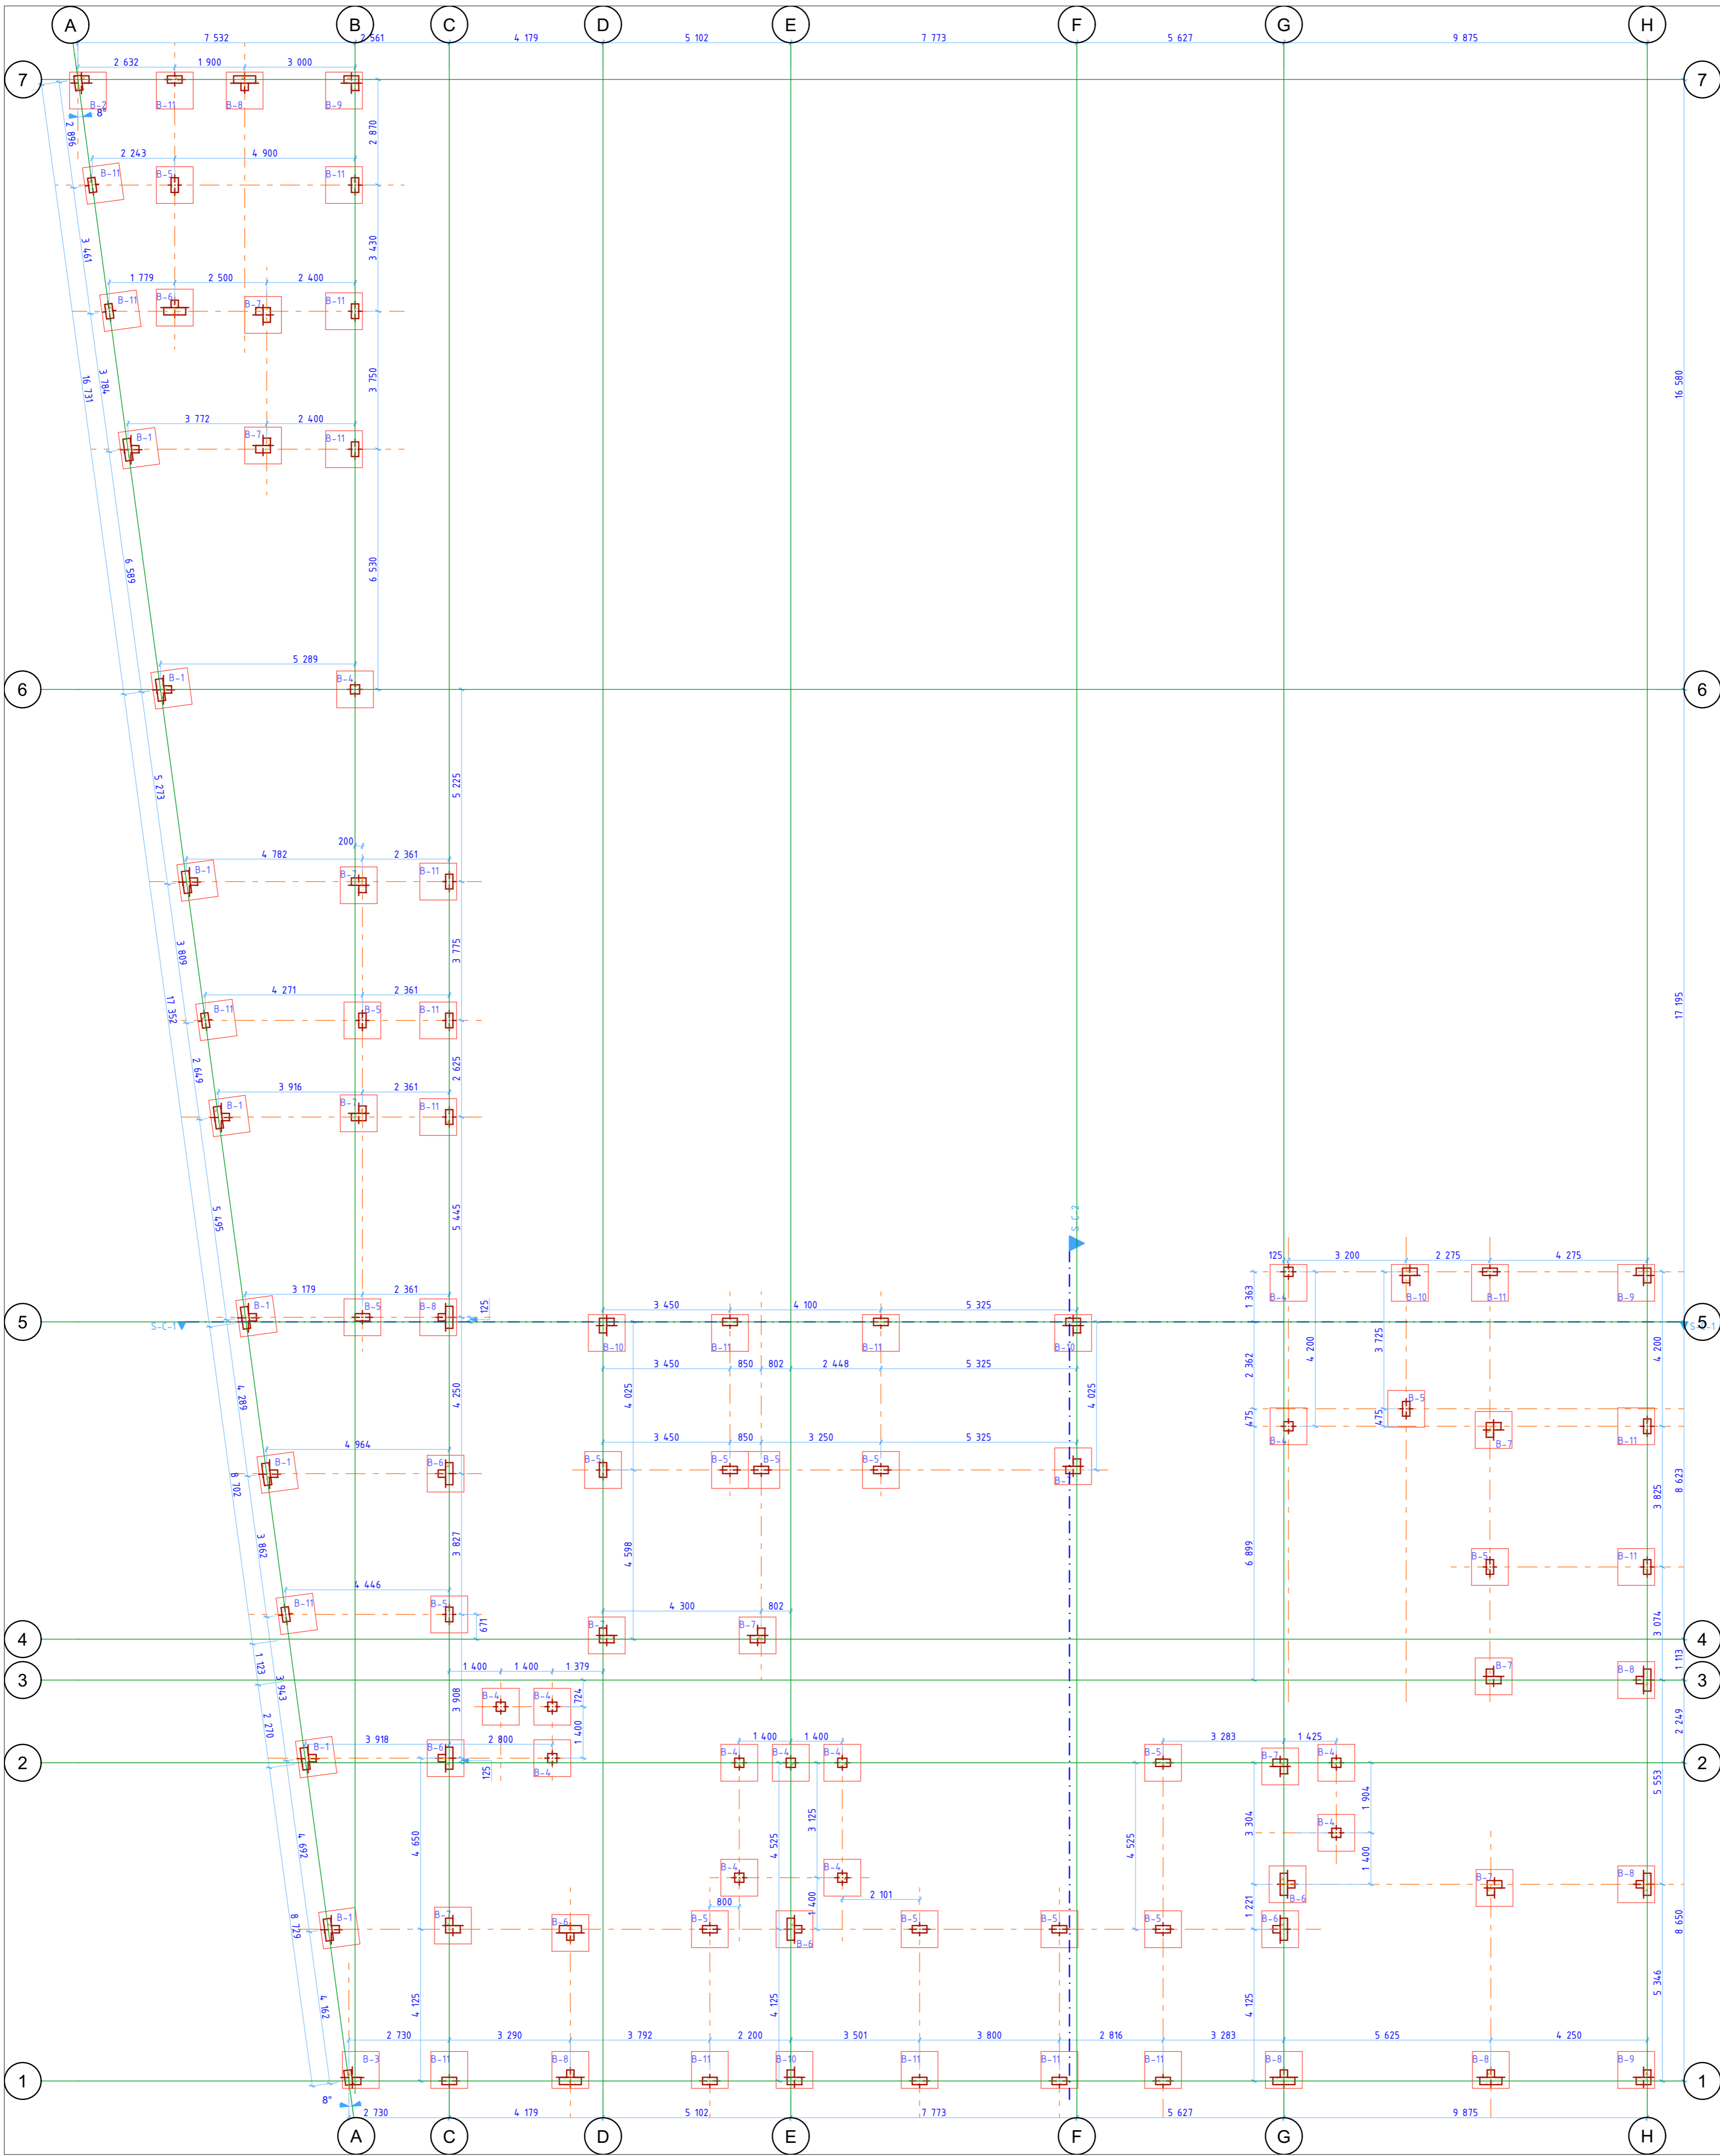

1. BASEMENT DIMENSIONS 1:100



PT VIRTUARD REALITY DESIGN  
 Rumah Kayu Joglo No. 1 (+62 822 3666 0488)  
 Loftunduh, Kec. Ubud, Kab. Gianyar  
 Indonesia  
 80511

Sanur Cassandra  
 Jl. Bypass Ngurah Rai, Sanur, Denpasar Selatan  
 Kota Denpasar  
 Indonesia  
 80228

Drawing Name  
**BASEMENT DIMENSIONS**

Drawing Status


Modified by \_\_\_\_\_ Date \_\_\_\_\_

Checked by \_\_\_\_\_ Date \_\_\_\_\_

Drawing Scale  
**1:100**

Layout ID \_\_\_\_\_ Revision \_\_\_\_\_

A.03.1

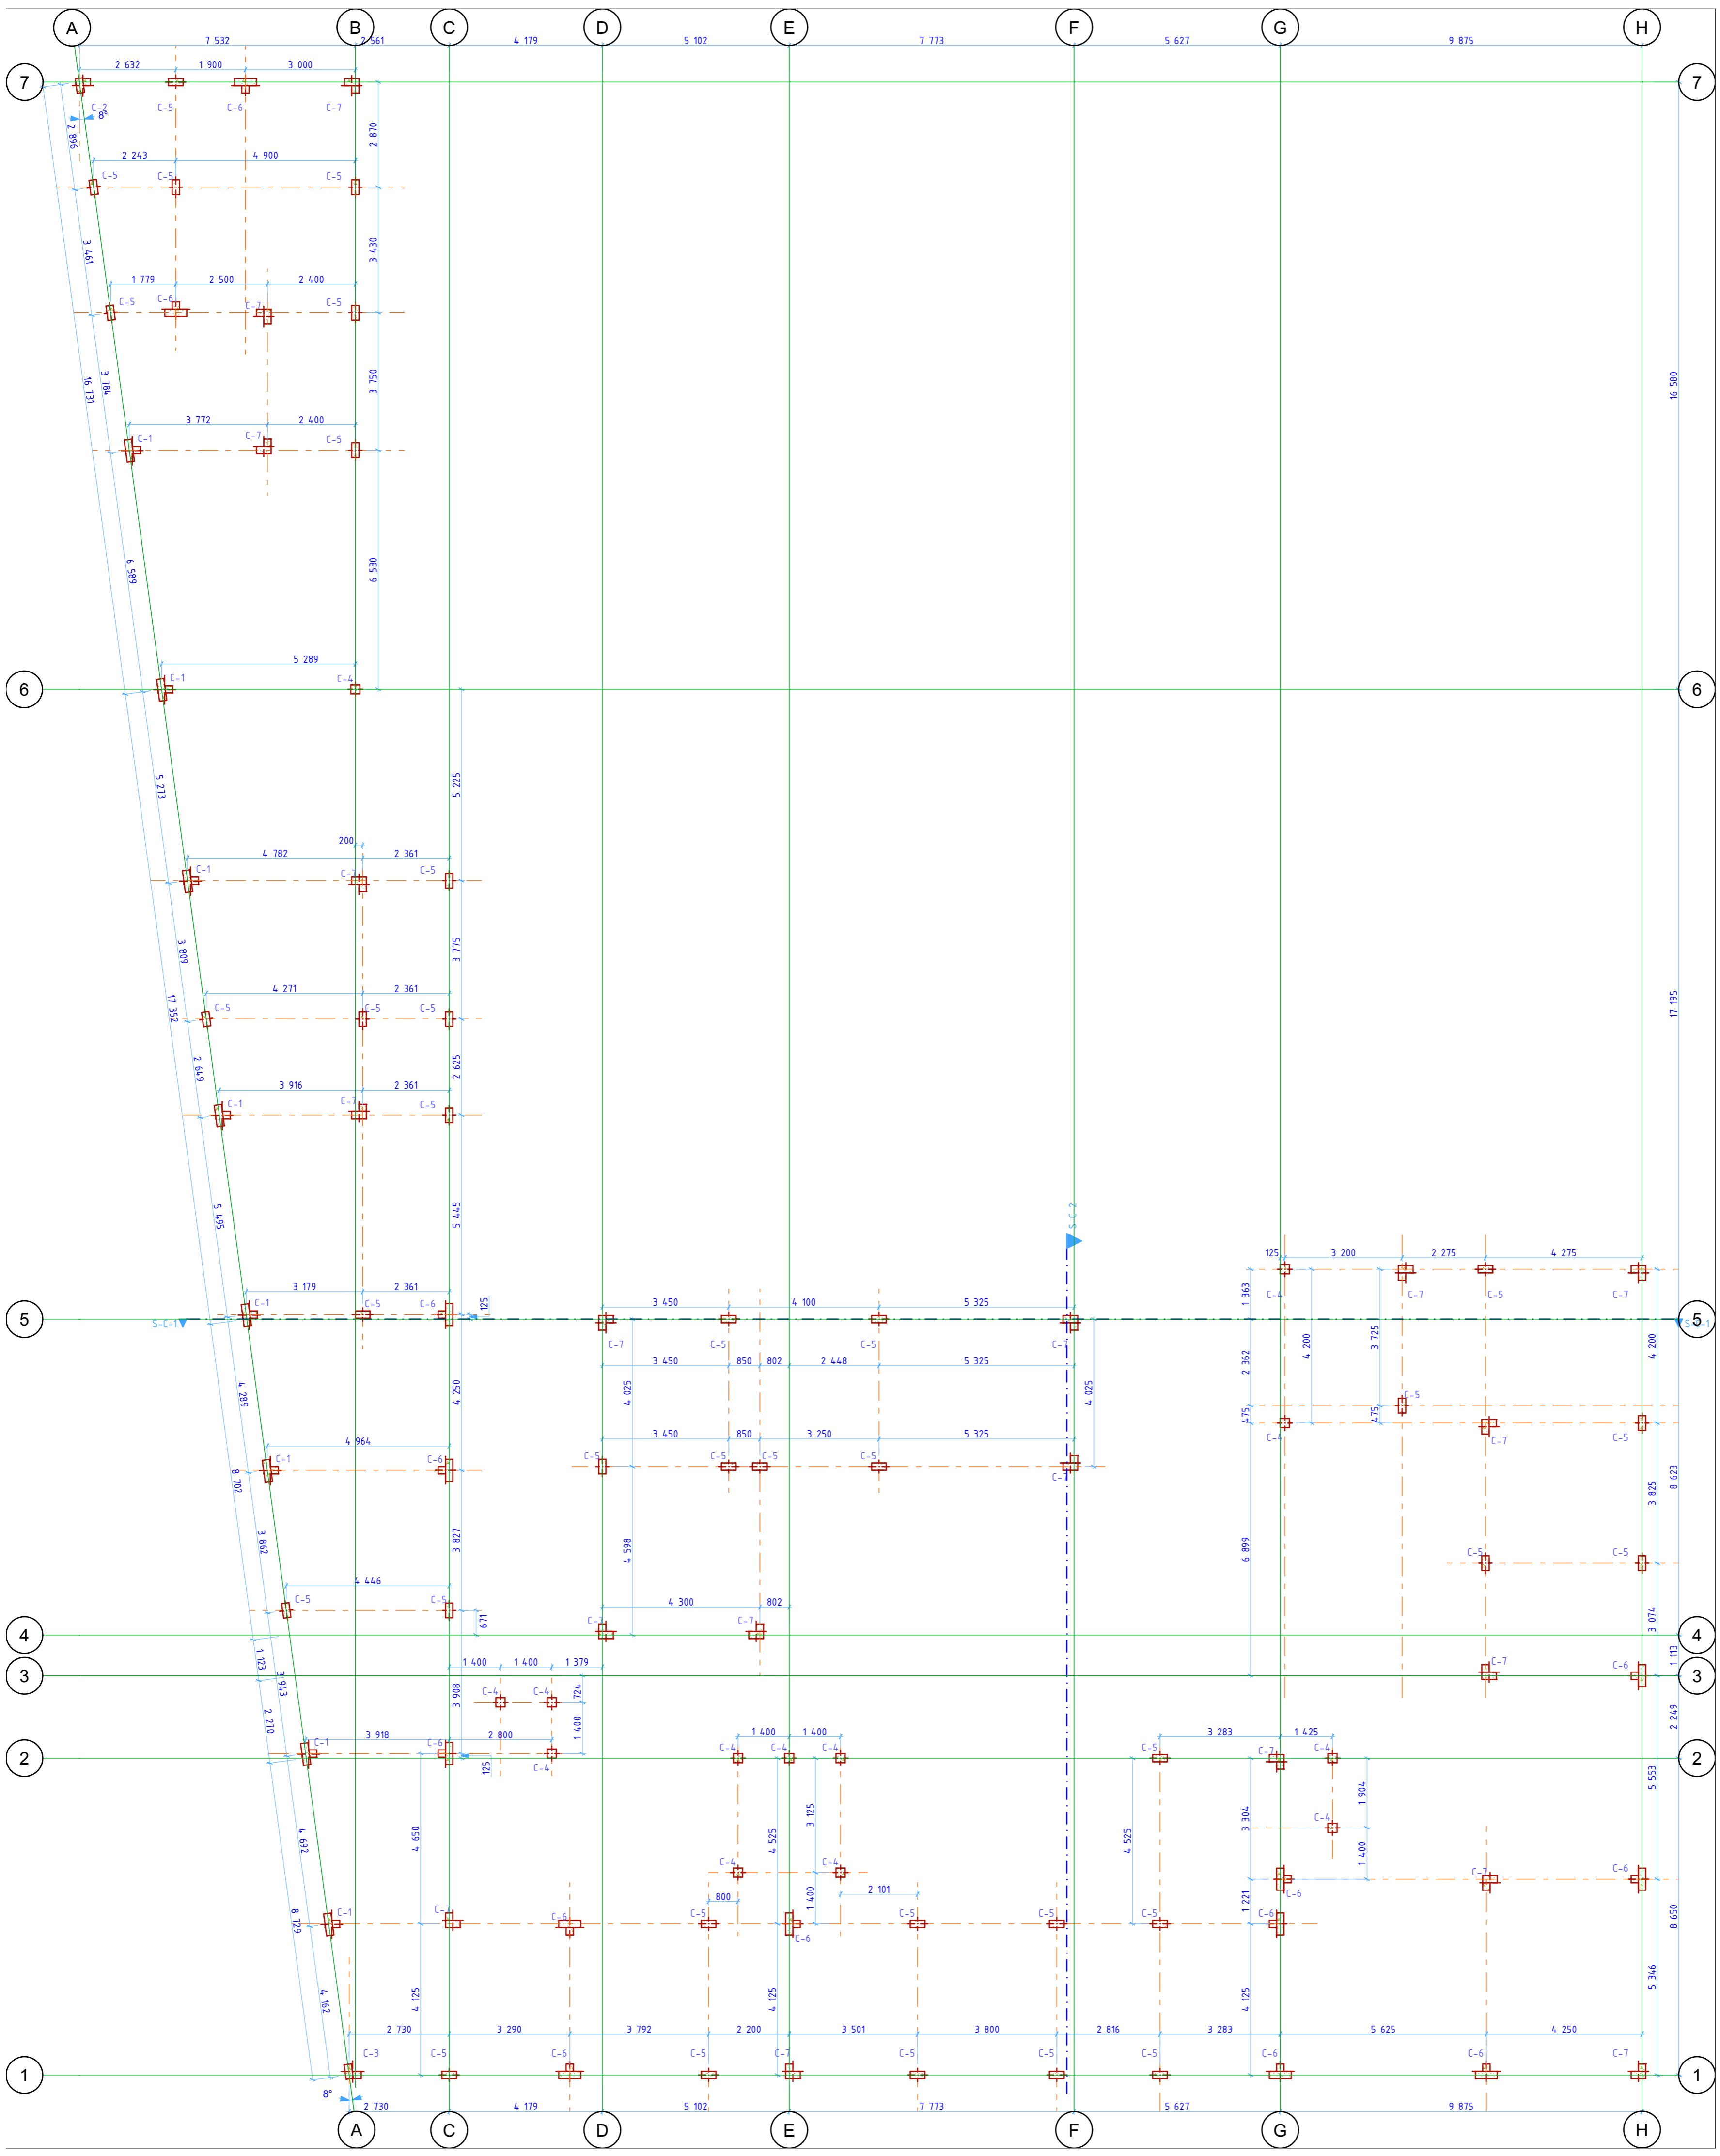

1. COLUMNS DIMENSIONS 0 FLOOR 1:100

PT VIRTUARD REALITY DESIGN  
 Rumah Kayu Joglo No. 1 (+62 822 3666 0488)  
 Loftunduh, Kec. Ubud, Kab. Gianyar  
 Indonesia  
 80511

Sanur Cassandra  
 Jl. Bypass Ngurah Rai, Sanur, Denpasar Selatan  
 Kota Denpasar  
 Indonesia  
 80228

Drawing Name  
**COLUMNS DIMENSIONS 0 FLOOR**

Drawing Status

Modified by \_\_\_\_\_ Date \_\_\_\_\_

Checked by \_\_\_\_\_ Date \_\_\_\_\_

Drawing Scale  
**1:100**

Layout ID \_\_\_\_\_ Revision \_\_\_\_\_

A.03.2



1. COLUMNS DIMENSIONS 1 FLOOR 1:100

PT VIRTUARD REALITY DESIGN  
 Rumah Kayu Joglo No. 1 (-62 822 3666 0488)  
 Lodunduh, Kec. Ubud, Kab. Gianyar  
 Indonesia  
 80511

Sanur Cassandra  
 Jl. Bypass Ngurah Rai, Sanur, Denpasar Selatan  
 Kota Denpasar  
 Indonesia  
 80228

Drawing Name  
**COLUMNS DIMENSIONS 1 FLOOR**


Drawing Status

Modified by \_\_\_\_\_ Date \_\_\_\_\_

Checked by \_\_\_\_\_ Date \_\_\_\_\_

Drawing Scale  
**1:100**

Layout ID \_\_\_\_\_ Revision \_\_\_\_\_  
**A.03.3**

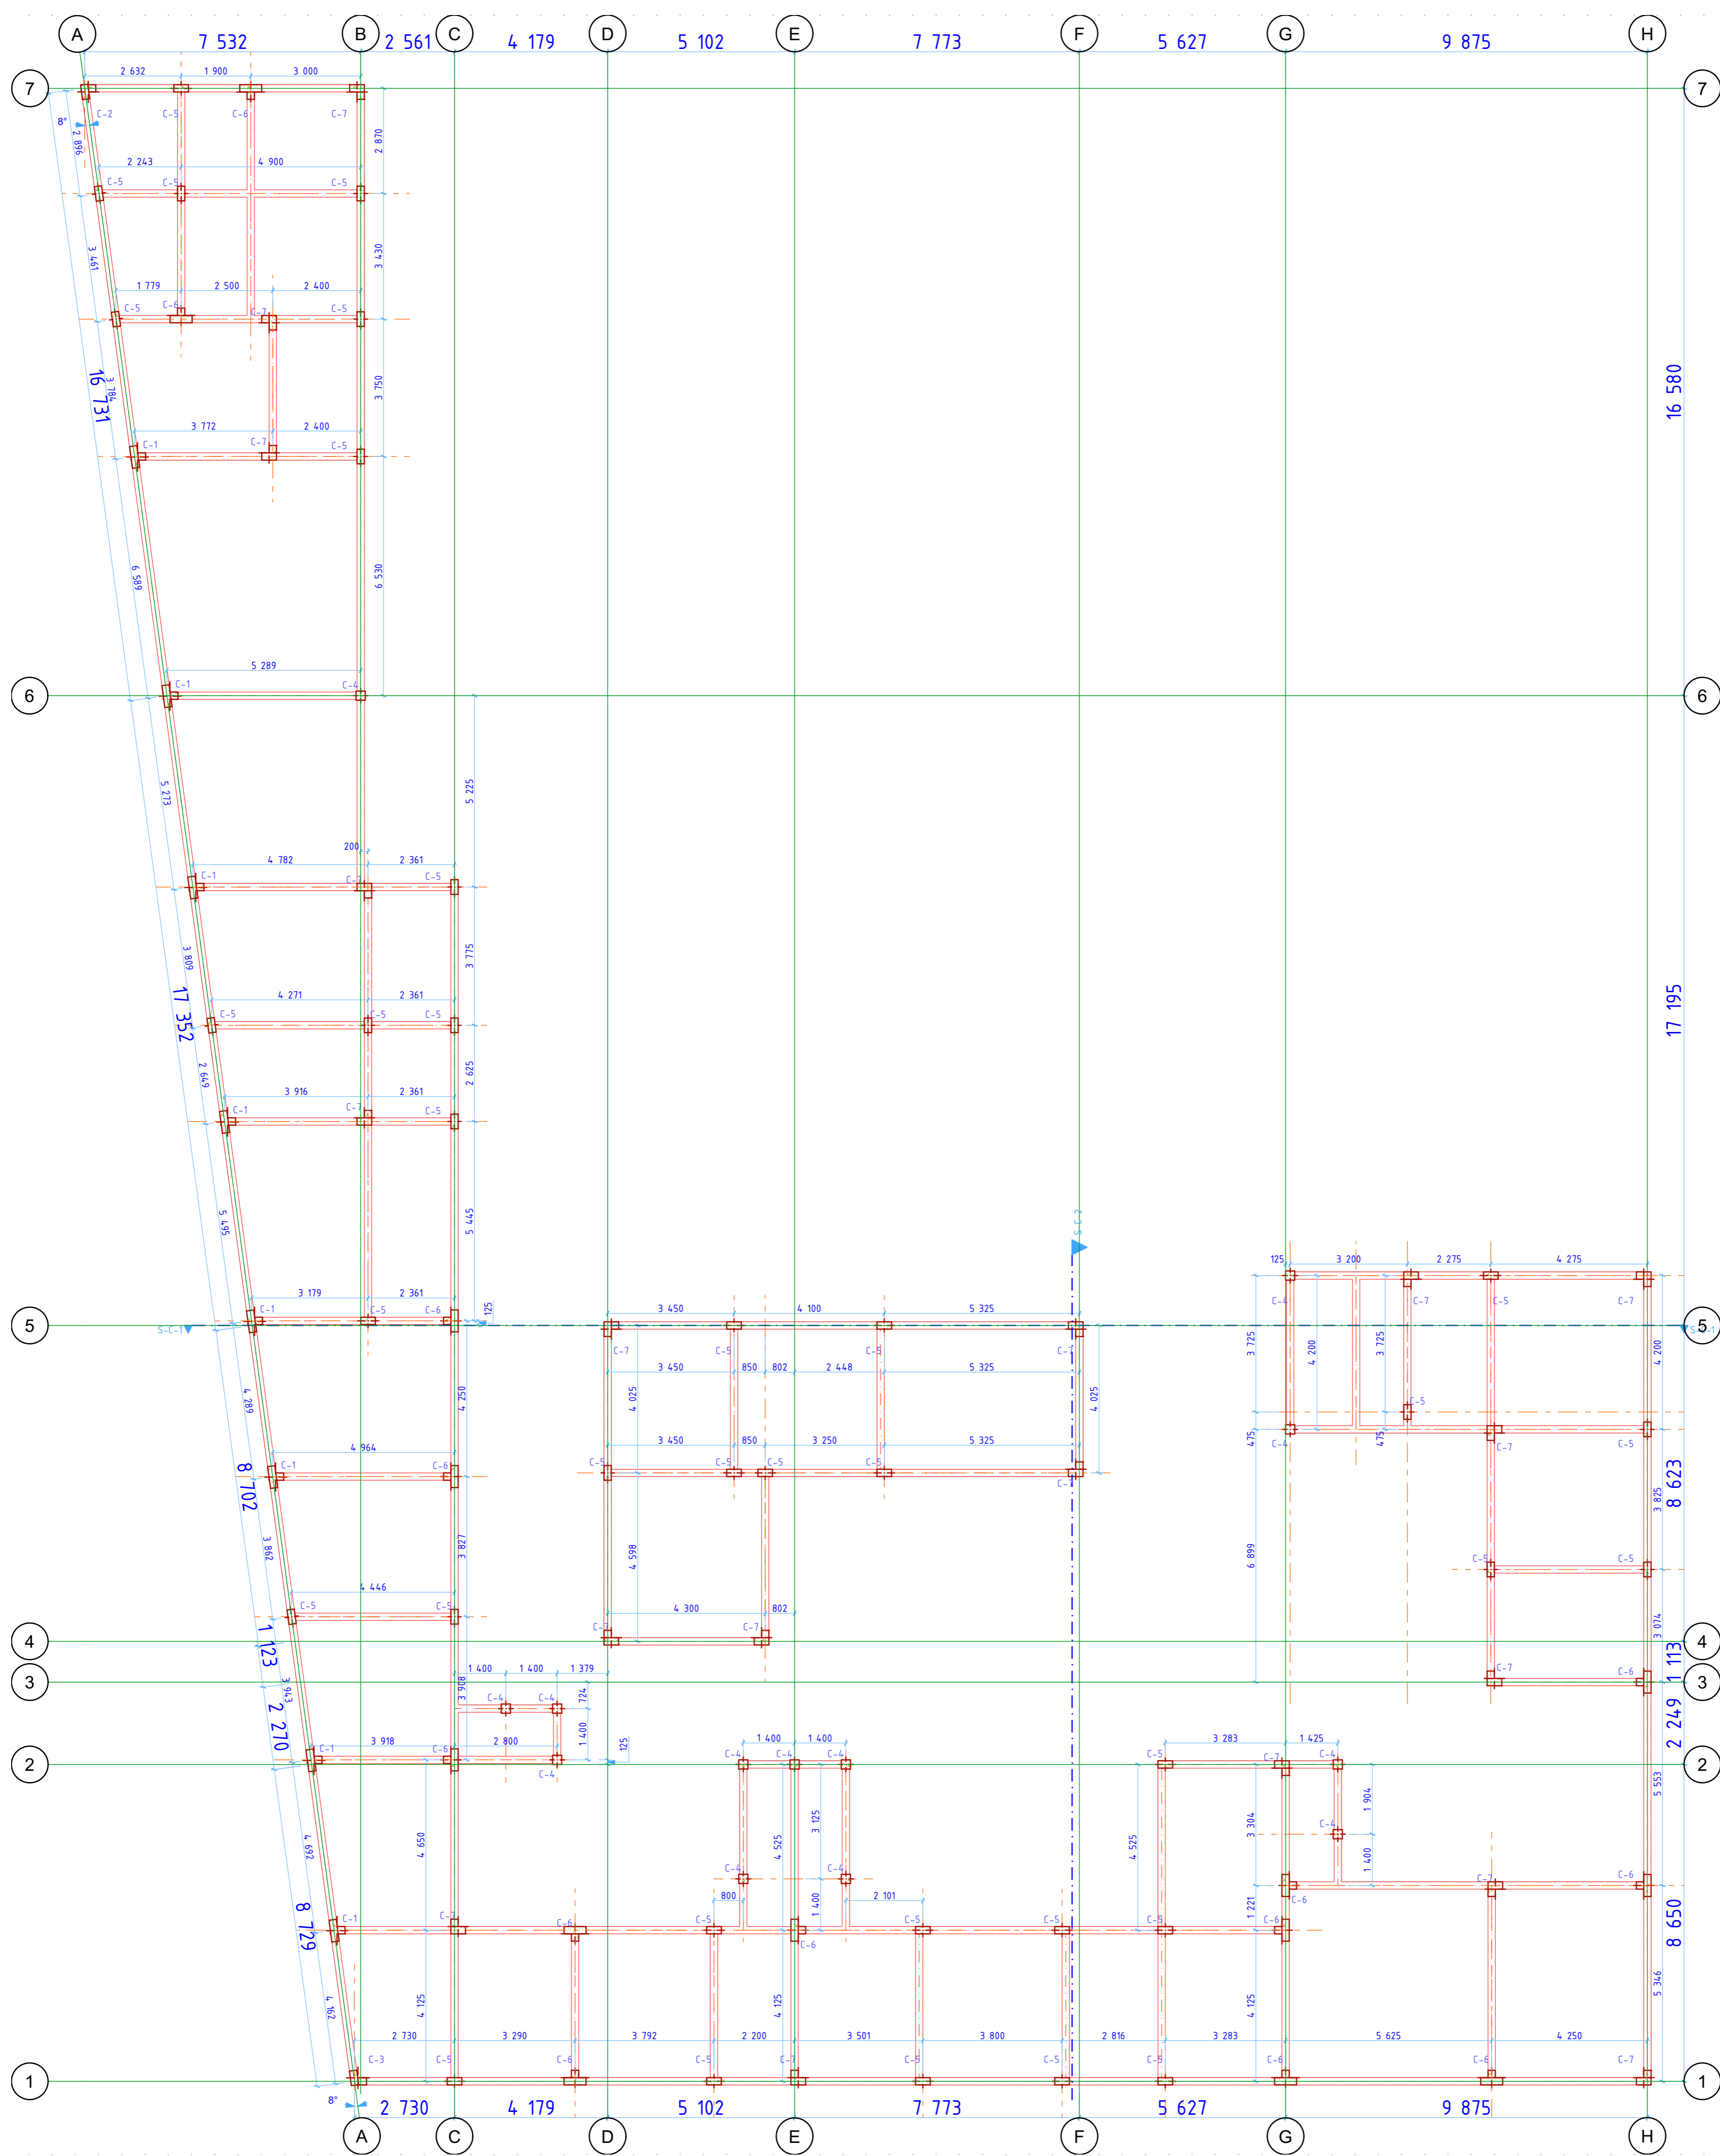

1. BEAMS DIMENSIONS 0 FLOOR 1:100



PT VIRTUARD REALITY DESIGN  
 Rumah Kayu Jogle No. 1 (+62 822 3666 0488)  
 Loftunduh, Kec. Ubud, Kab. Gianyar  
 Indonesia  
 80511

Sanur Cassandra  
 Jl. Bypass Ngurah Rai, Sanur, Denpasar Selatan  
 Kota Denpasar  
 Indonesia  
 80228

Drawing Name  
 BEAMS DIMENSIONS 0 FLOOR


Drawing Status

Modified by \_\_\_\_\_ Date \_\_\_\_\_

Checked by \_\_\_\_\_ Date \_\_\_\_\_

Drawing Scale  
 1:100

Layout ID \_\_\_\_\_ Revision \_\_\_\_\_  
 A.03.4

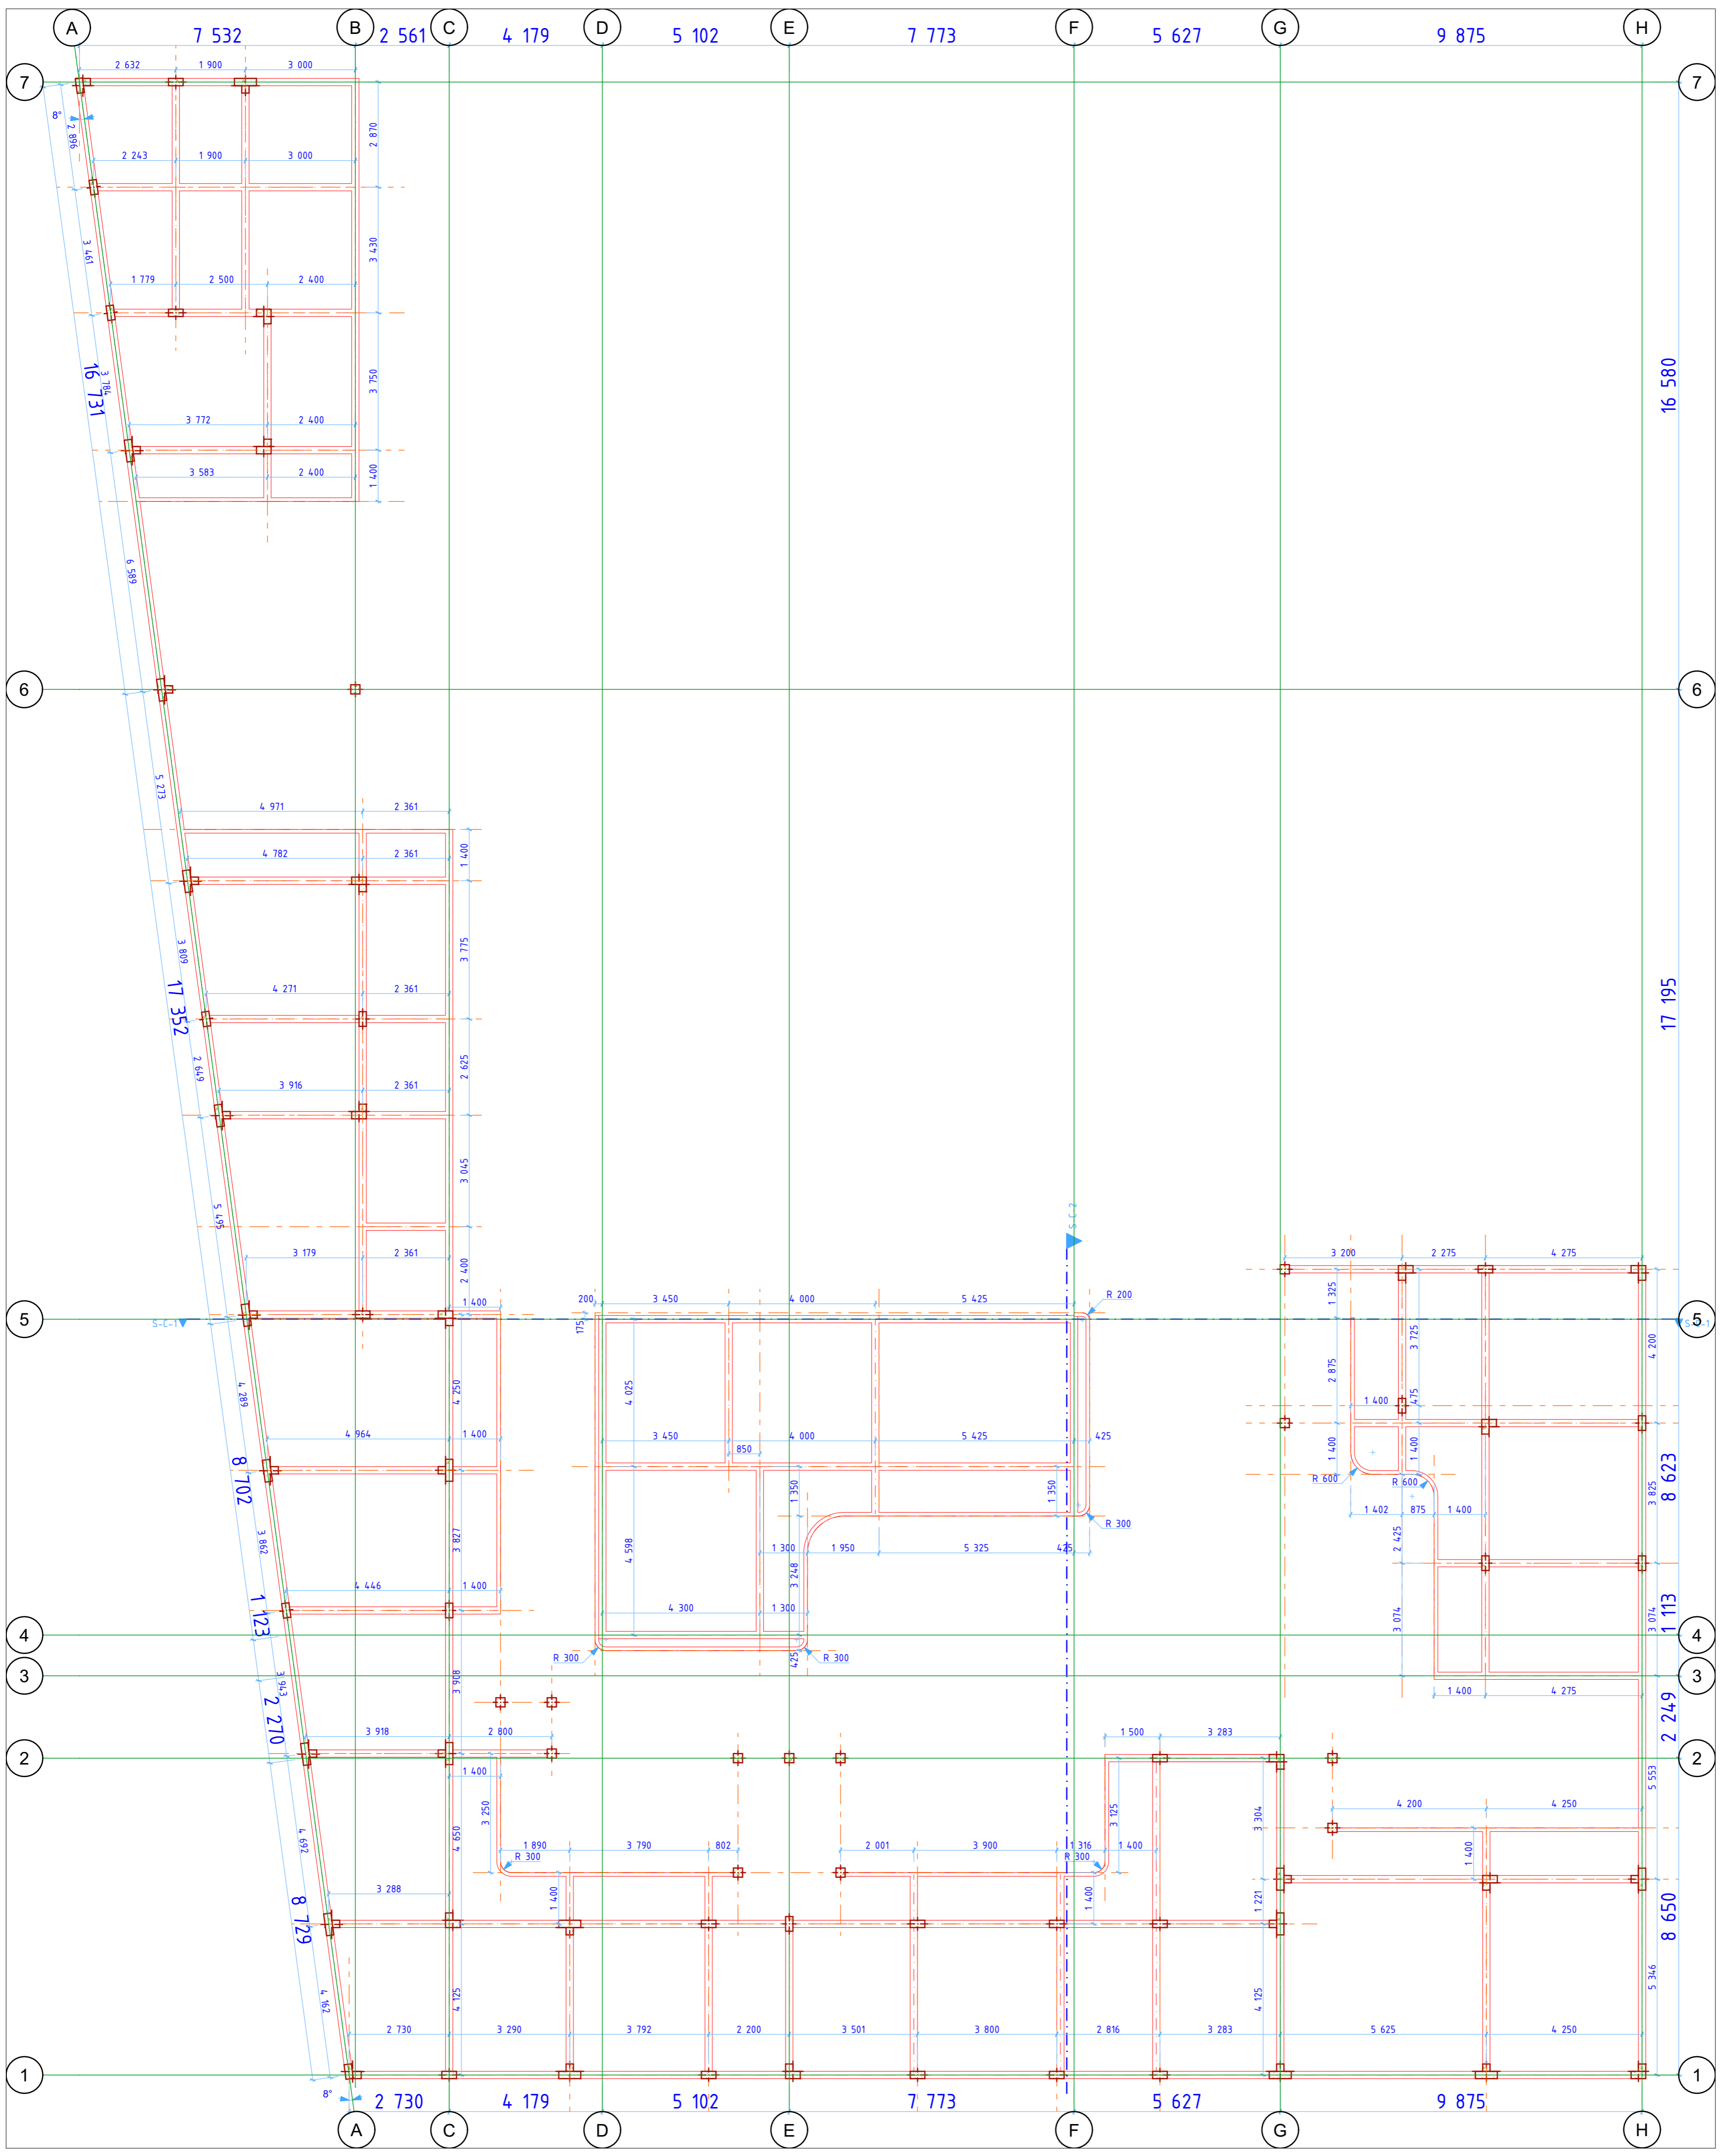

1. BEAMS DIMENSIONS 1 FLOOR 1:100

PT VIRTUARD REALITY DESIGN  
 Rumah Kayu Jogja No. 1 (+62 822 3666 0488)  
 Lodunduh, Kec. Ubud, Kab. Gianyar  
 Indonesia  
 80511

Sanur Cassandra  
 Jl. Bypass Ngurah Rai, Sanur, Denpasar Selatan  
 Kota Denpasar  
 Indonesia  
 80228

Drawing Name  
 BEAMS DIMENSIONS 1 FLOOR


Drawing Status

Modified by \_\_\_\_\_ Date \_\_\_\_\_

Checked by \_\_\_\_\_ Date \_\_\_\_\_

Drawing Scale  
 1:100

Layout ID \_\_\_\_\_ Revision \_\_\_\_\_  
 A.03.5

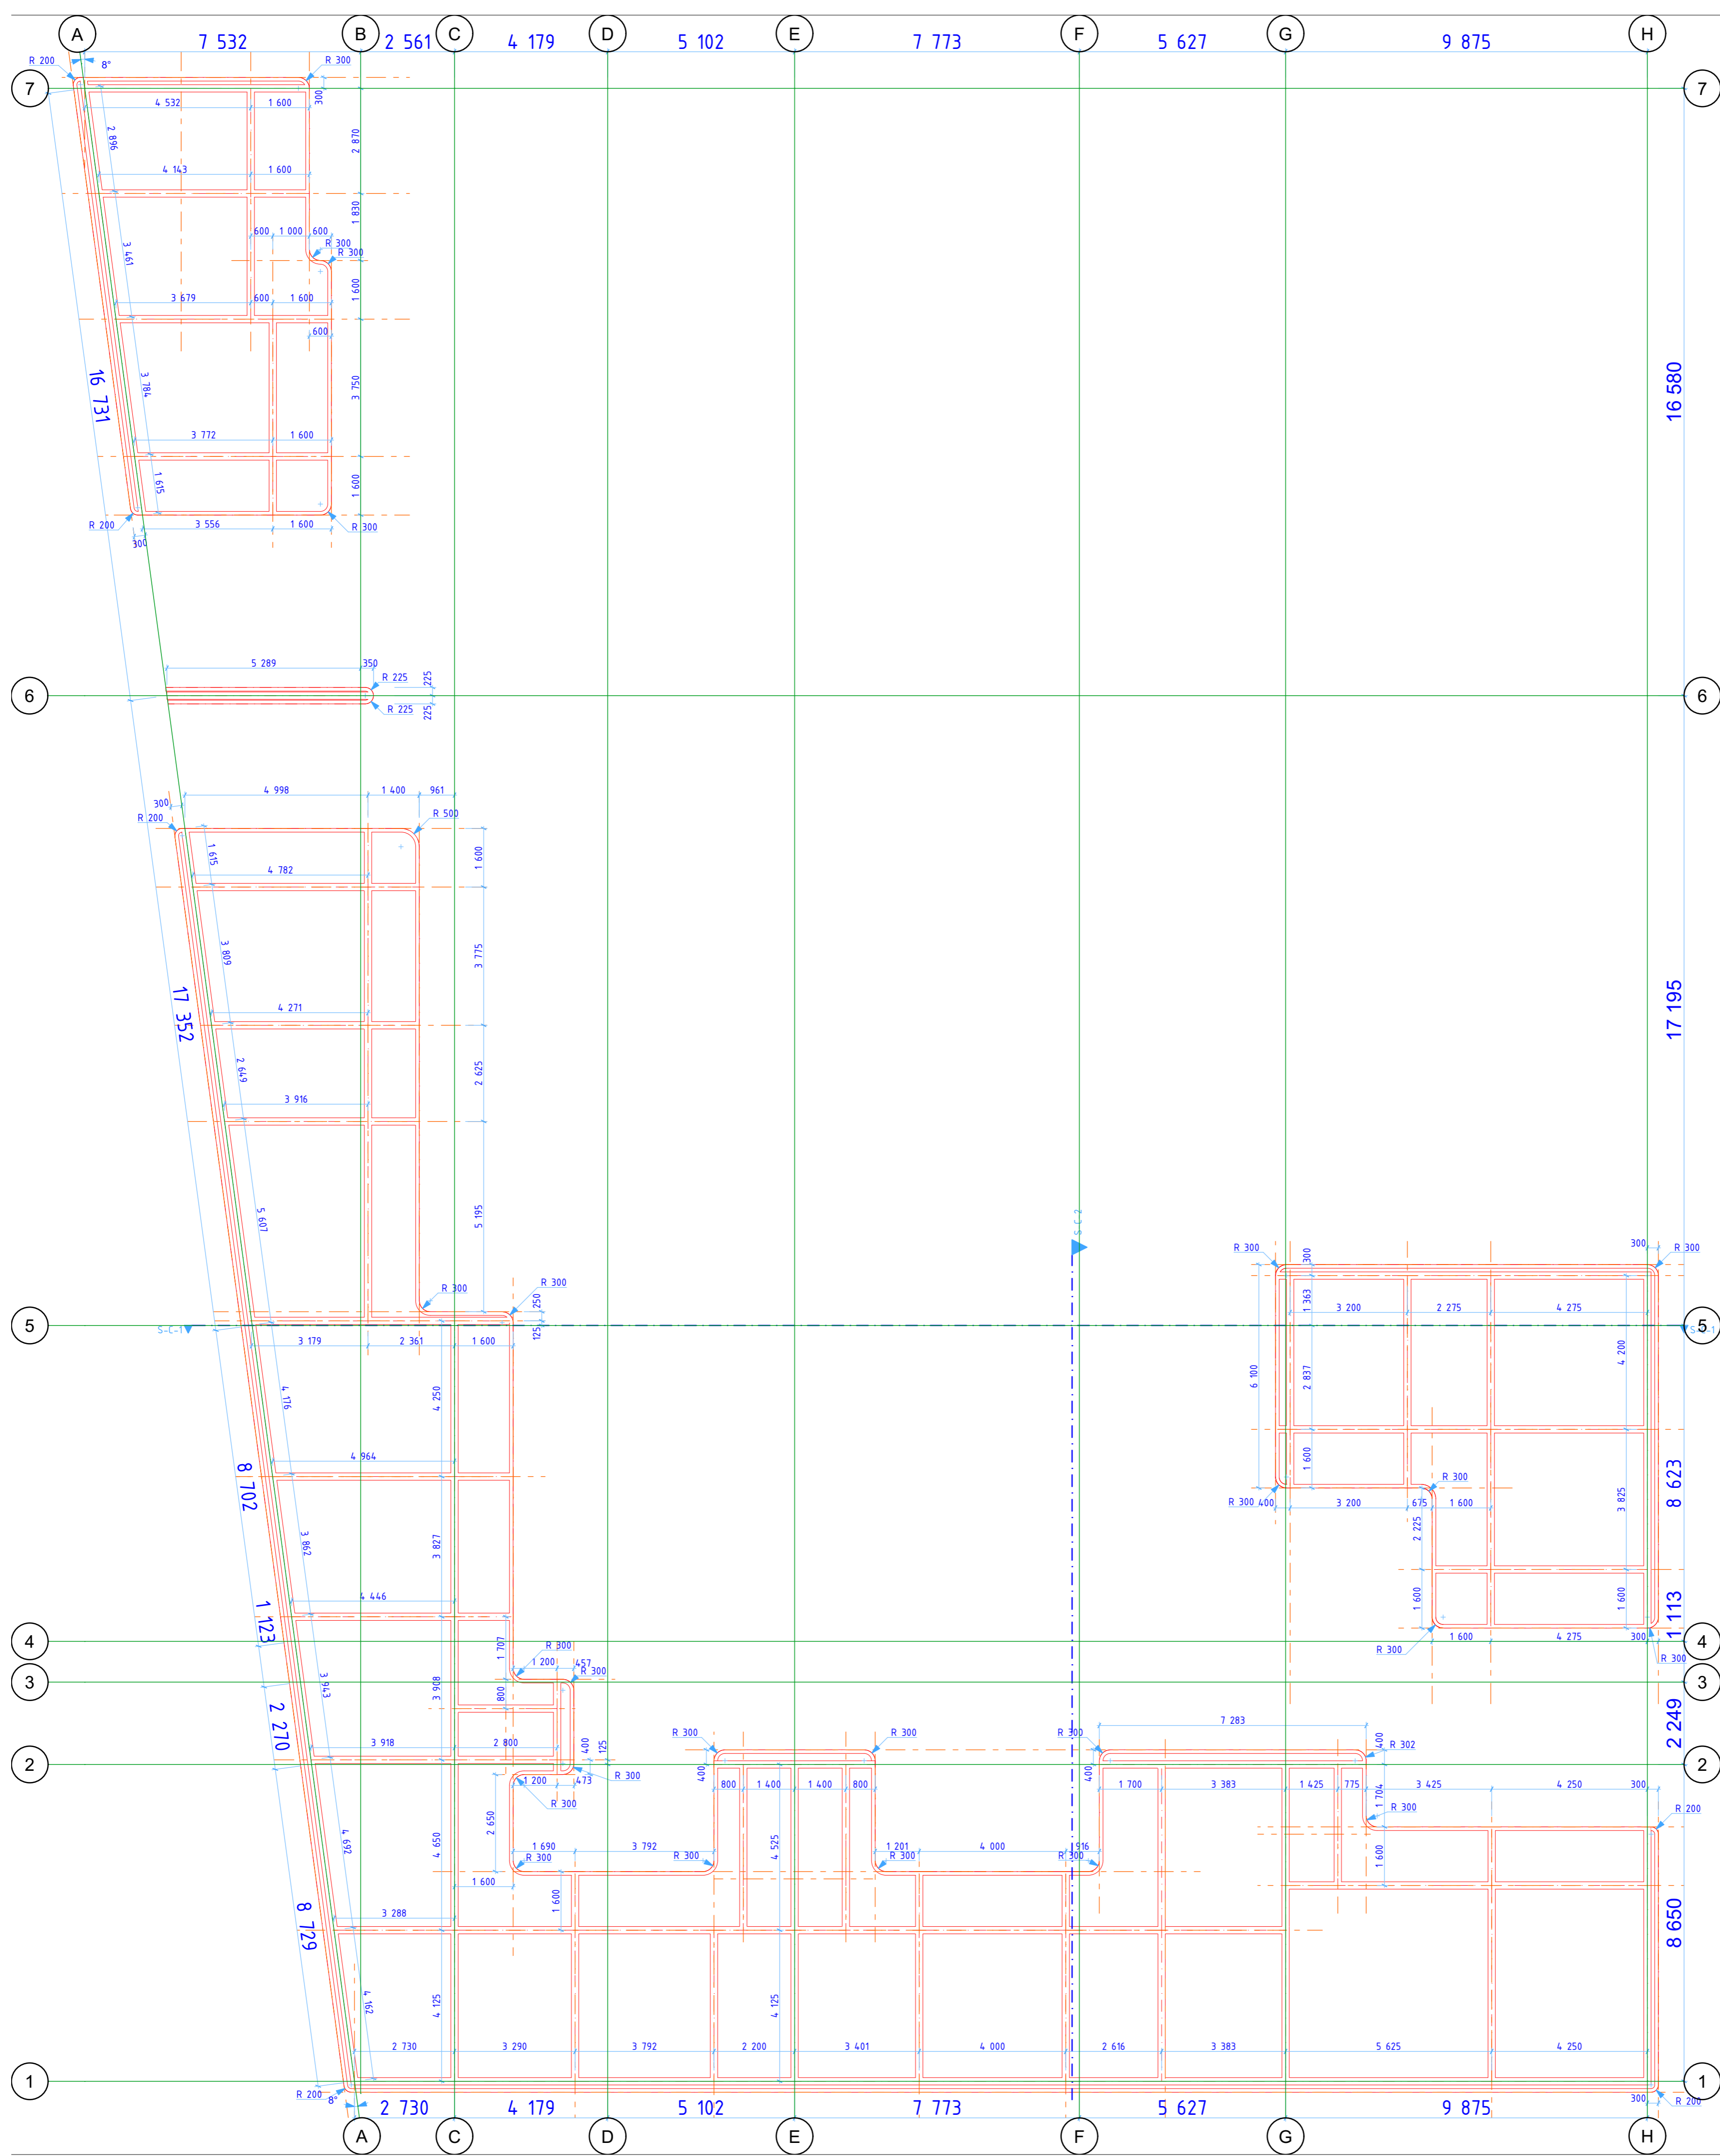

1. BEAMS DIMENSIONS 2 FLOOR 1:100

PT VIRTUARD REALITY DESIGN  
 Rumah Kayu Joglo No. 1 (+62 822 3666 0488)  
 Loftunduh, Kec. Ubud, Kab. Gianyar  
 Indonesia  
 80511

Sanur Cassandra  
 Jl. Bypass Ngurah Rai, Sanur, Denpasar Selatan  
 Kota Denpasar  
 Indonesia  
 80228

Drawing Name  
 BEAMS DIMENSIONS 2 FLOOR

Drawing Status


Modified by \_\_\_\_\_ Date \_\_\_\_\_

Checked by \_\_\_\_\_ Date \_\_\_\_\_

Drawing Scale  
 1:100


Layout ID \_\_\_\_\_ Revision \_\_\_\_\_

A.03.6

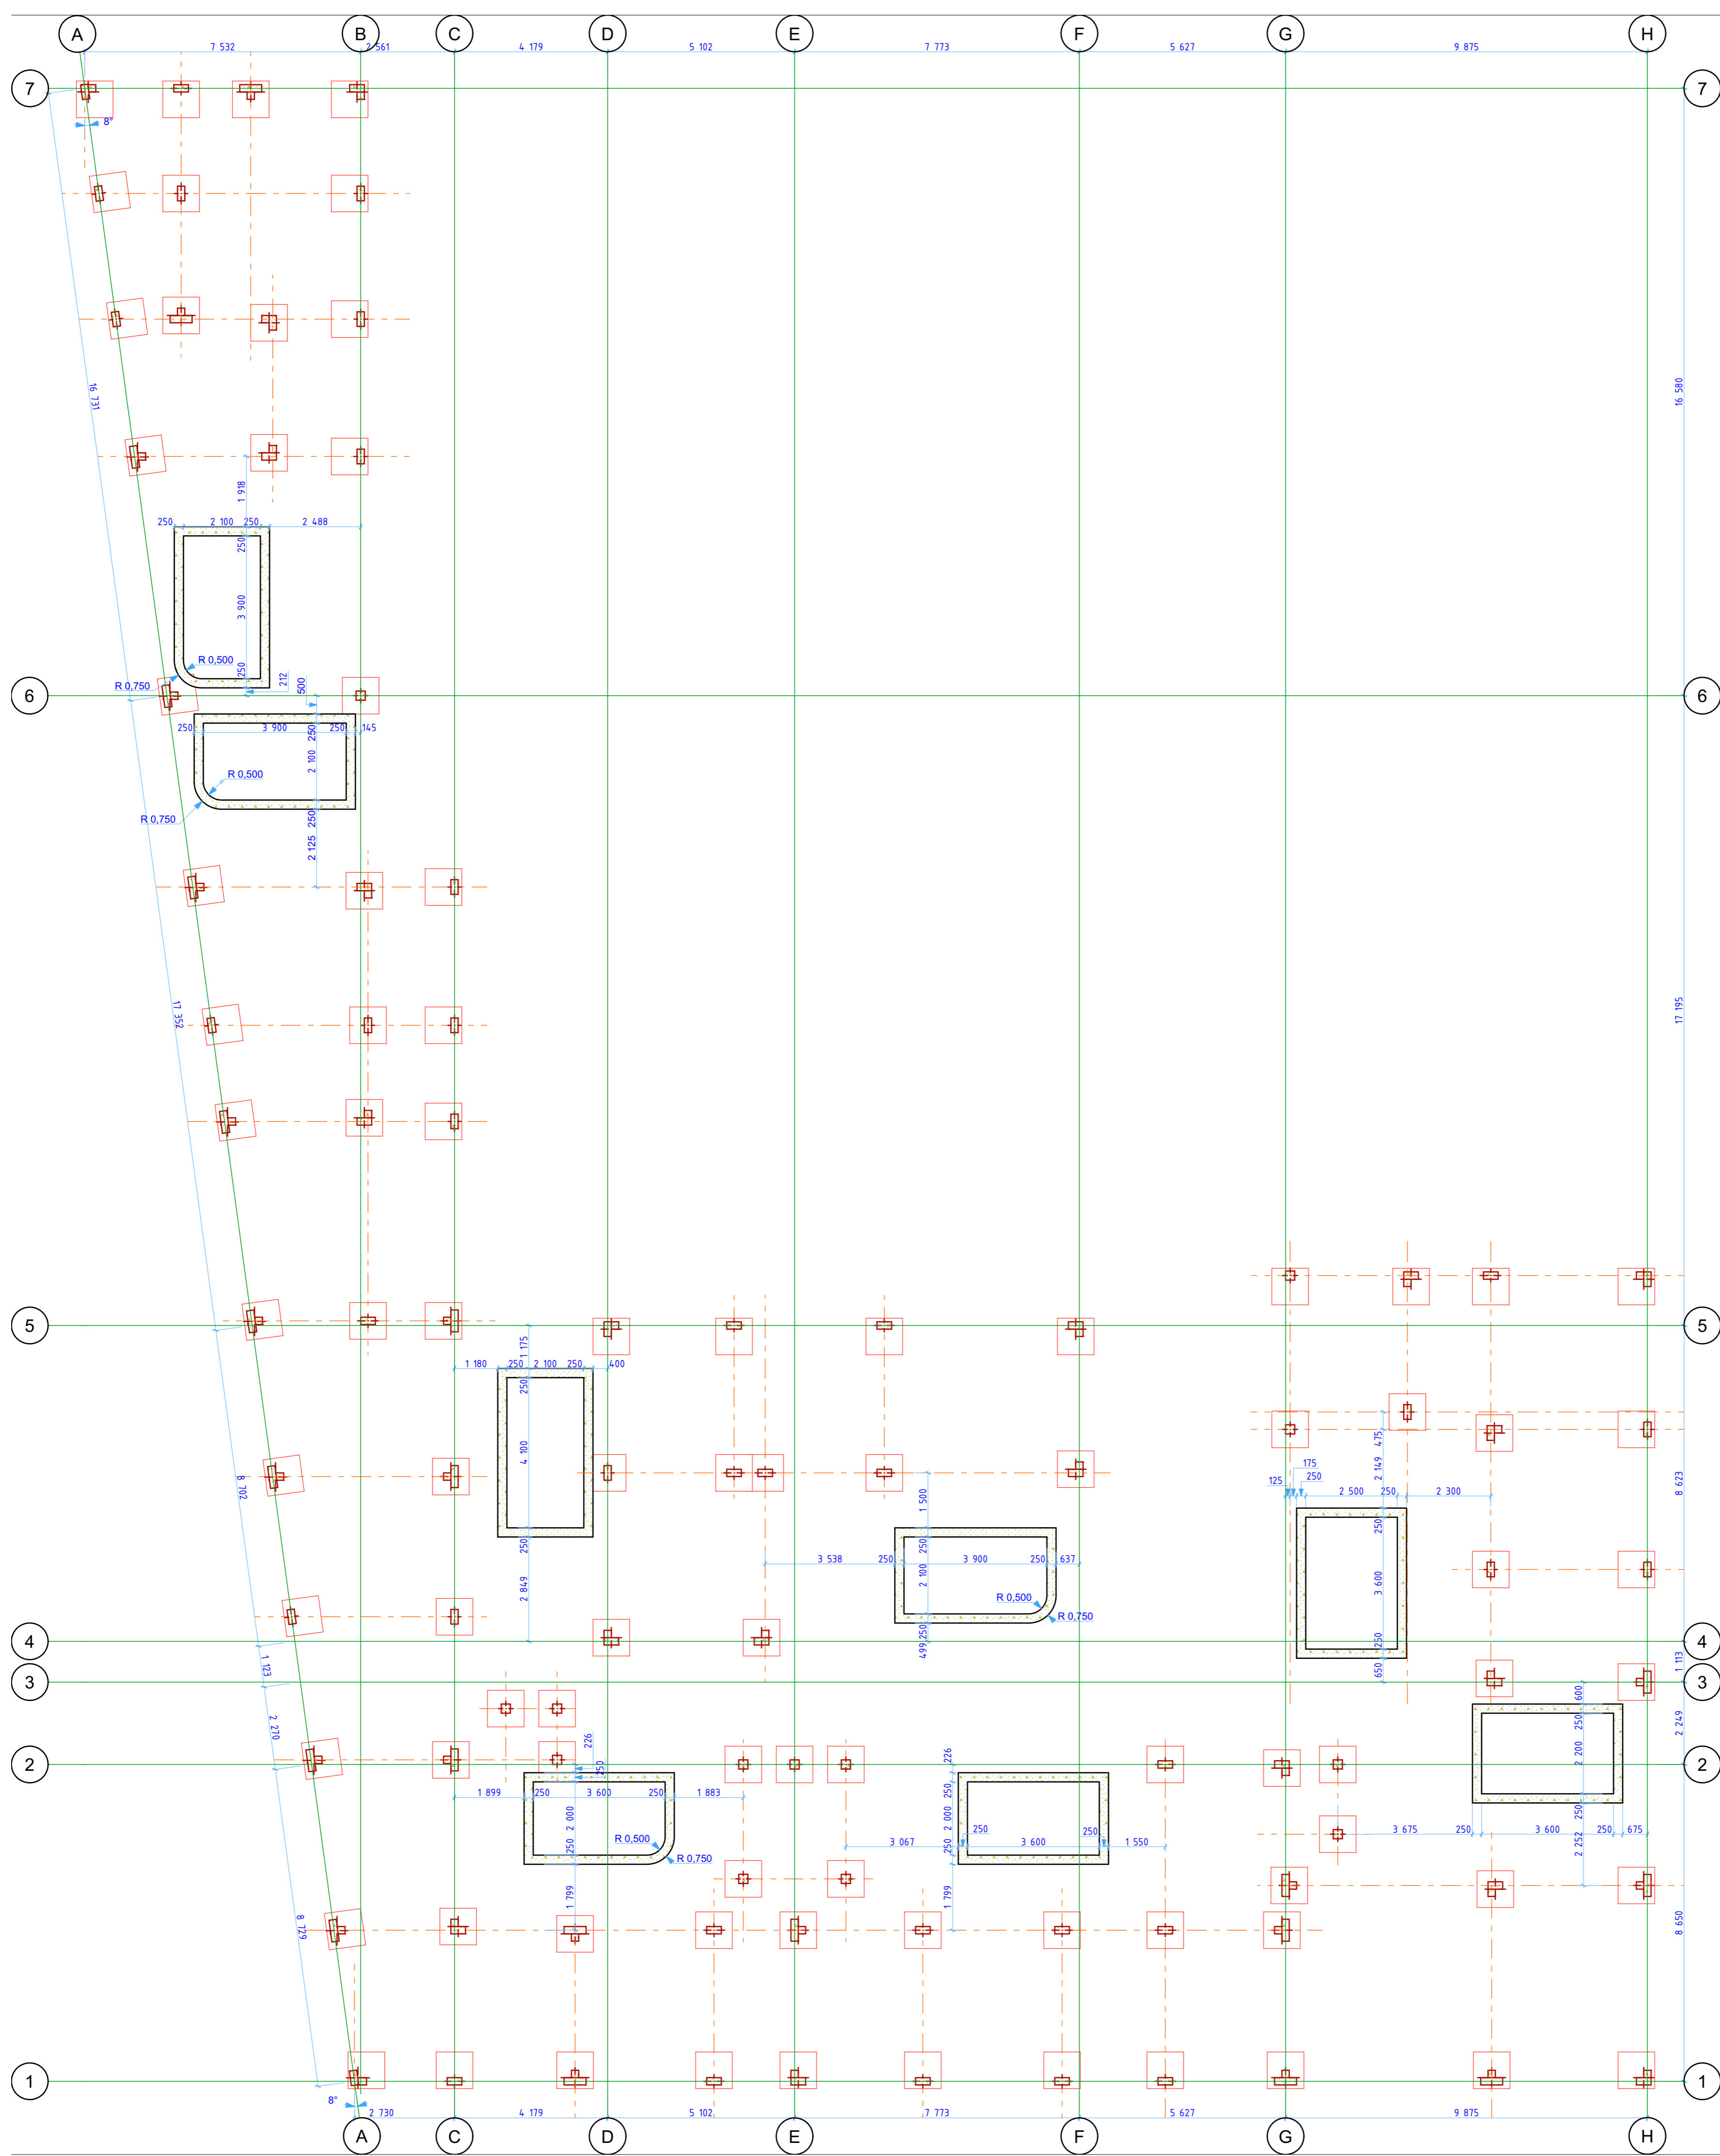

1. WATERPOOL DIMENSIONS 1:100

**PT VIRTUARD REALITY DESIGN**  
 Rumah Kayu Joglo No. 1 (+62 822 3666 0488)  
 Lodunduh, Kec. Ubud, Kab. Gianyar  
 Indonesia  
 80511  
 Sanur Cassandra  
 Jl. Bypass Ngurah Rai, Sanur, Denpasar Selatan  
 Kota Denpasar  
 Indonesia  
 80228  
 Drawing Name  
**WATERPOOL DIMENSIONS**  
 Drawing Status  
 Modified by \_\_\_\_\_ Date \_\_\_\_\_  
 Checked by \_\_\_\_\_ Date \_\_\_\_\_  
 Drawing Scale  
**1:100**  
 Layout ID \_\_\_\_\_ Revision \_\_\_\_\_  
**A.03.7**

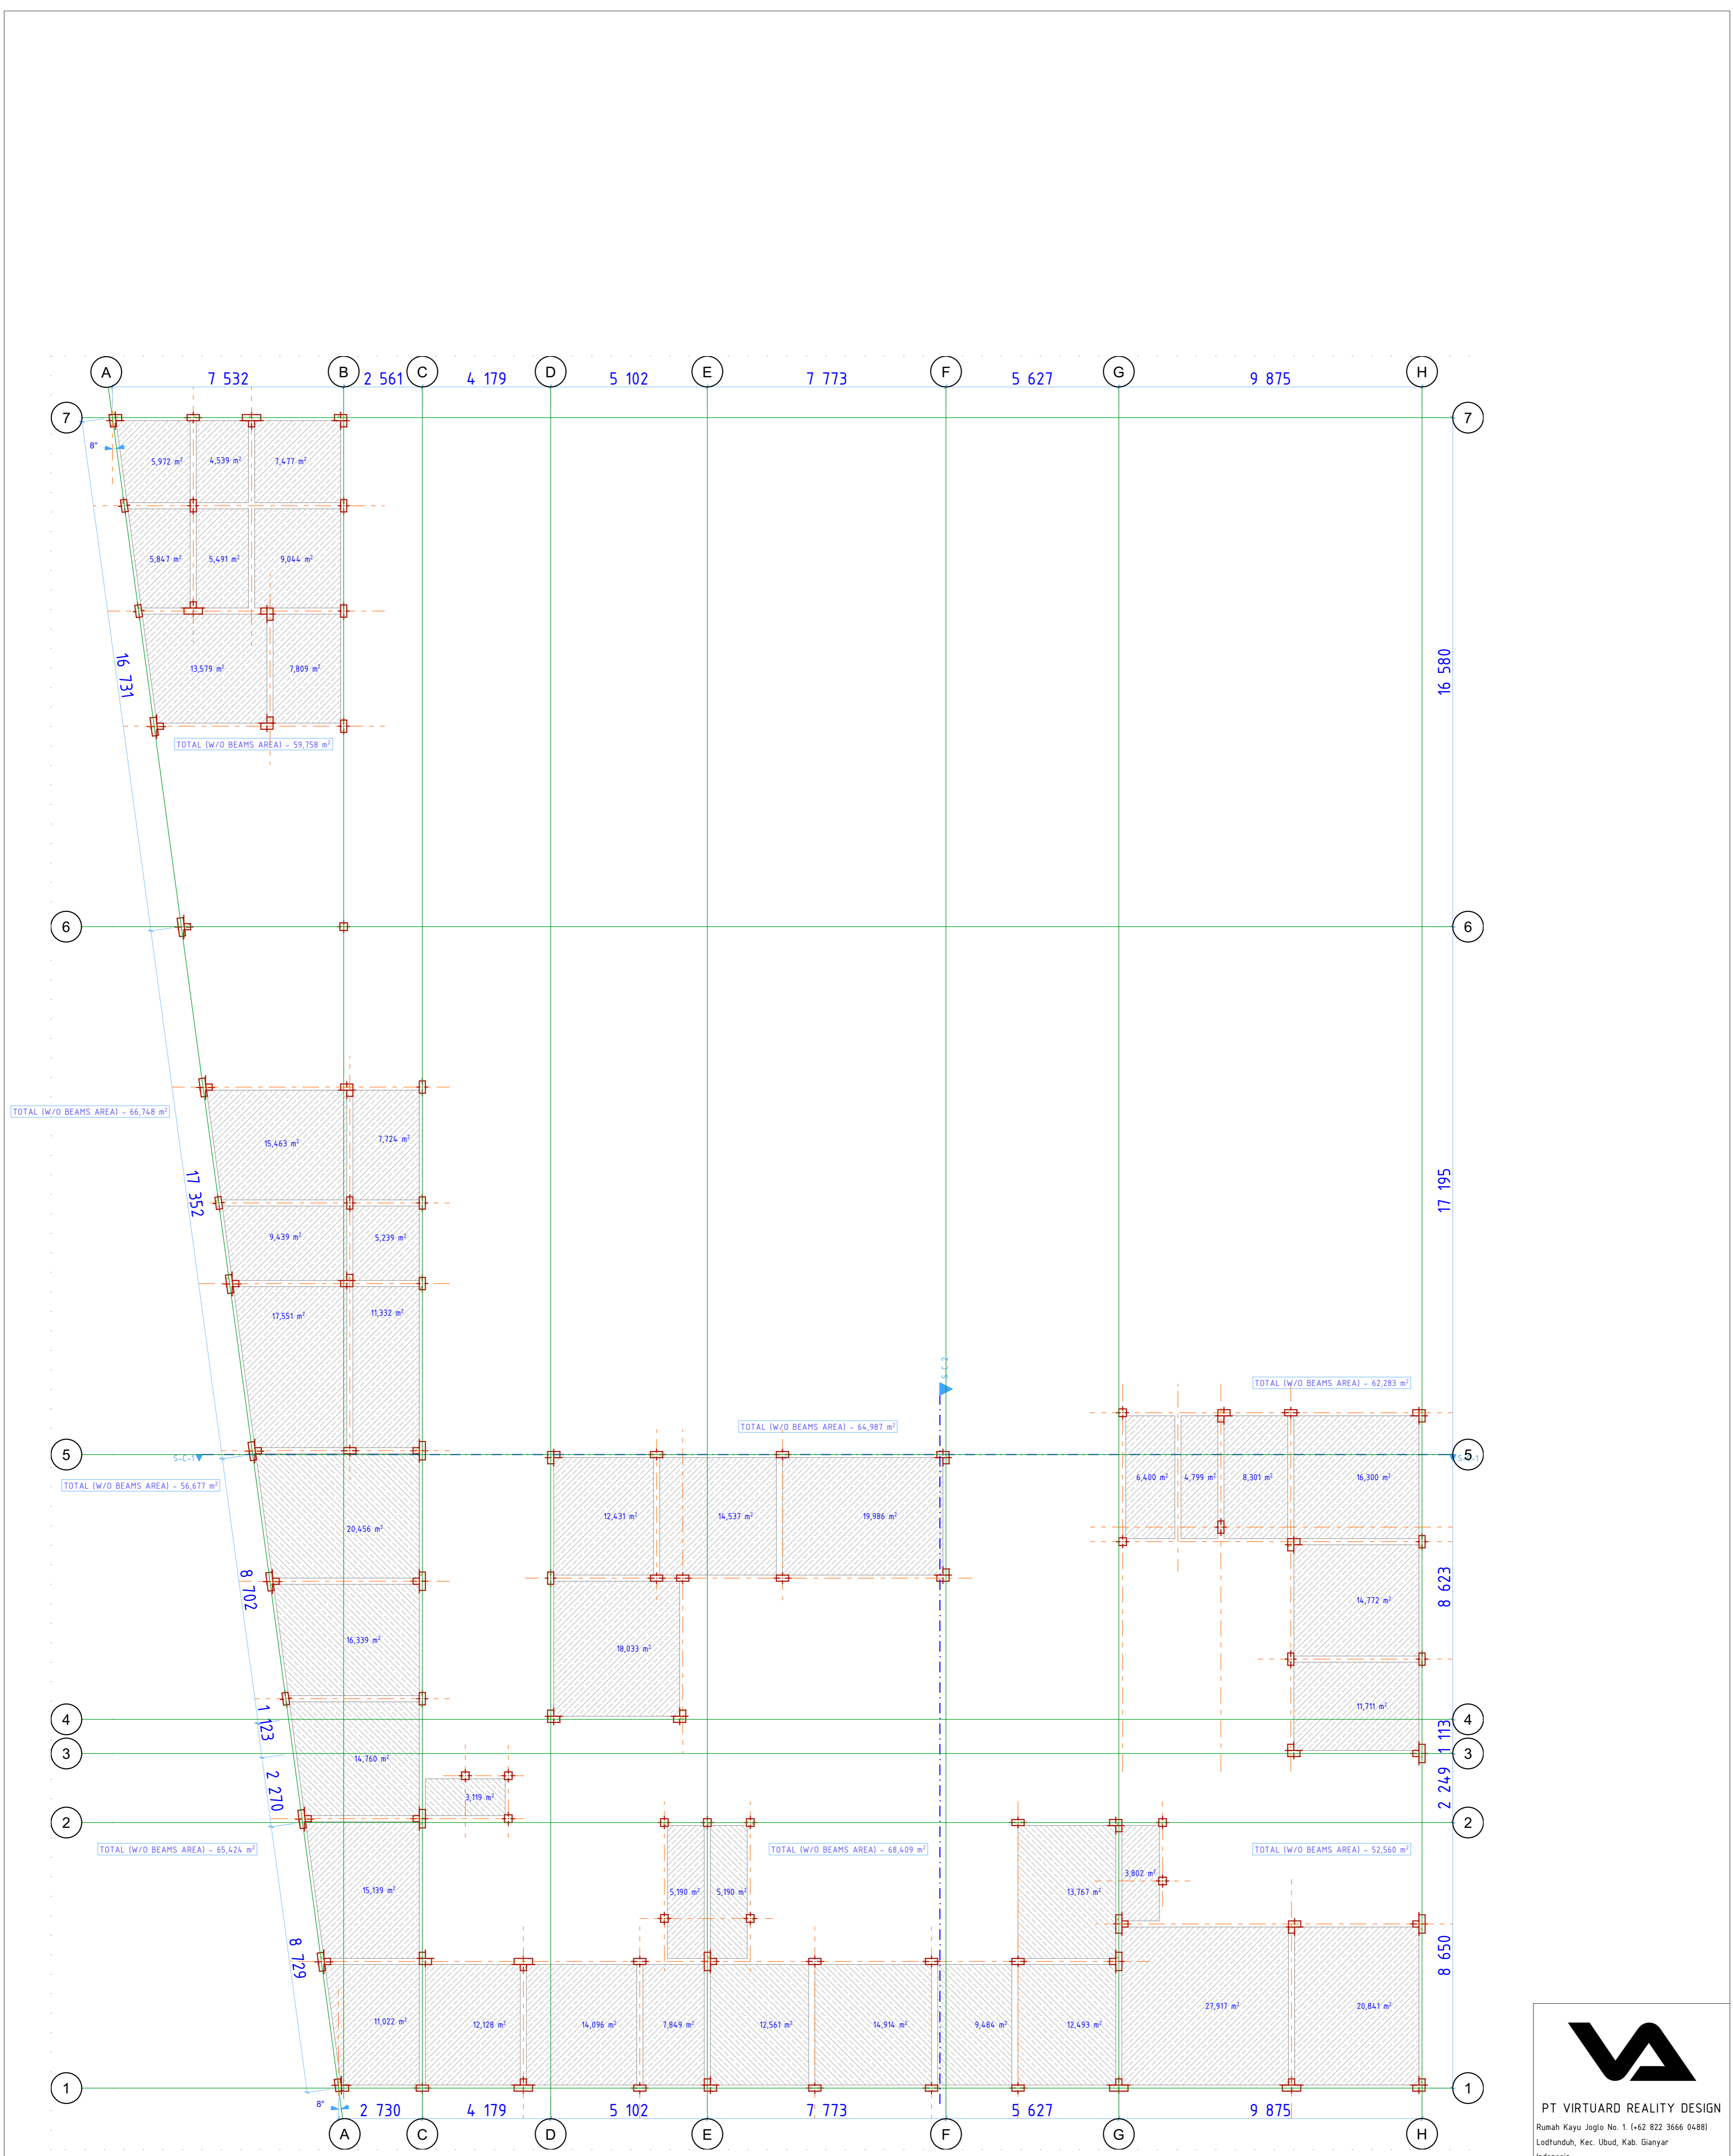

1. SLABS AREA 0 FLOOR 1:100

PT VIRTUARD REALITY DESIGN  
 Rumah Kayu Joglo No. 1 (+62 822 3666 0488)  
 Loatunduh, Kec. Ubud, Kab. Gianyar  
 Indonesia  
 80571

Sanur Cassandra  
 Jl. Bypass Ngurah Rai, Sanur, Denpasar Selatan  
 Kota Denpasar  
 Indonesia  
 80228

Drawing Name  
**SLABS AREA 0 FLOOR**


Drawing Status

Modified by \_\_\_\_\_ Date \_\_\_\_\_

Checked by \_\_\_\_\_ Date \_\_\_\_\_

Drawing Scale  
**1:100**

Layout ID \_\_\_\_\_ Revision \_\_\_\_\_  
**A.03.8**

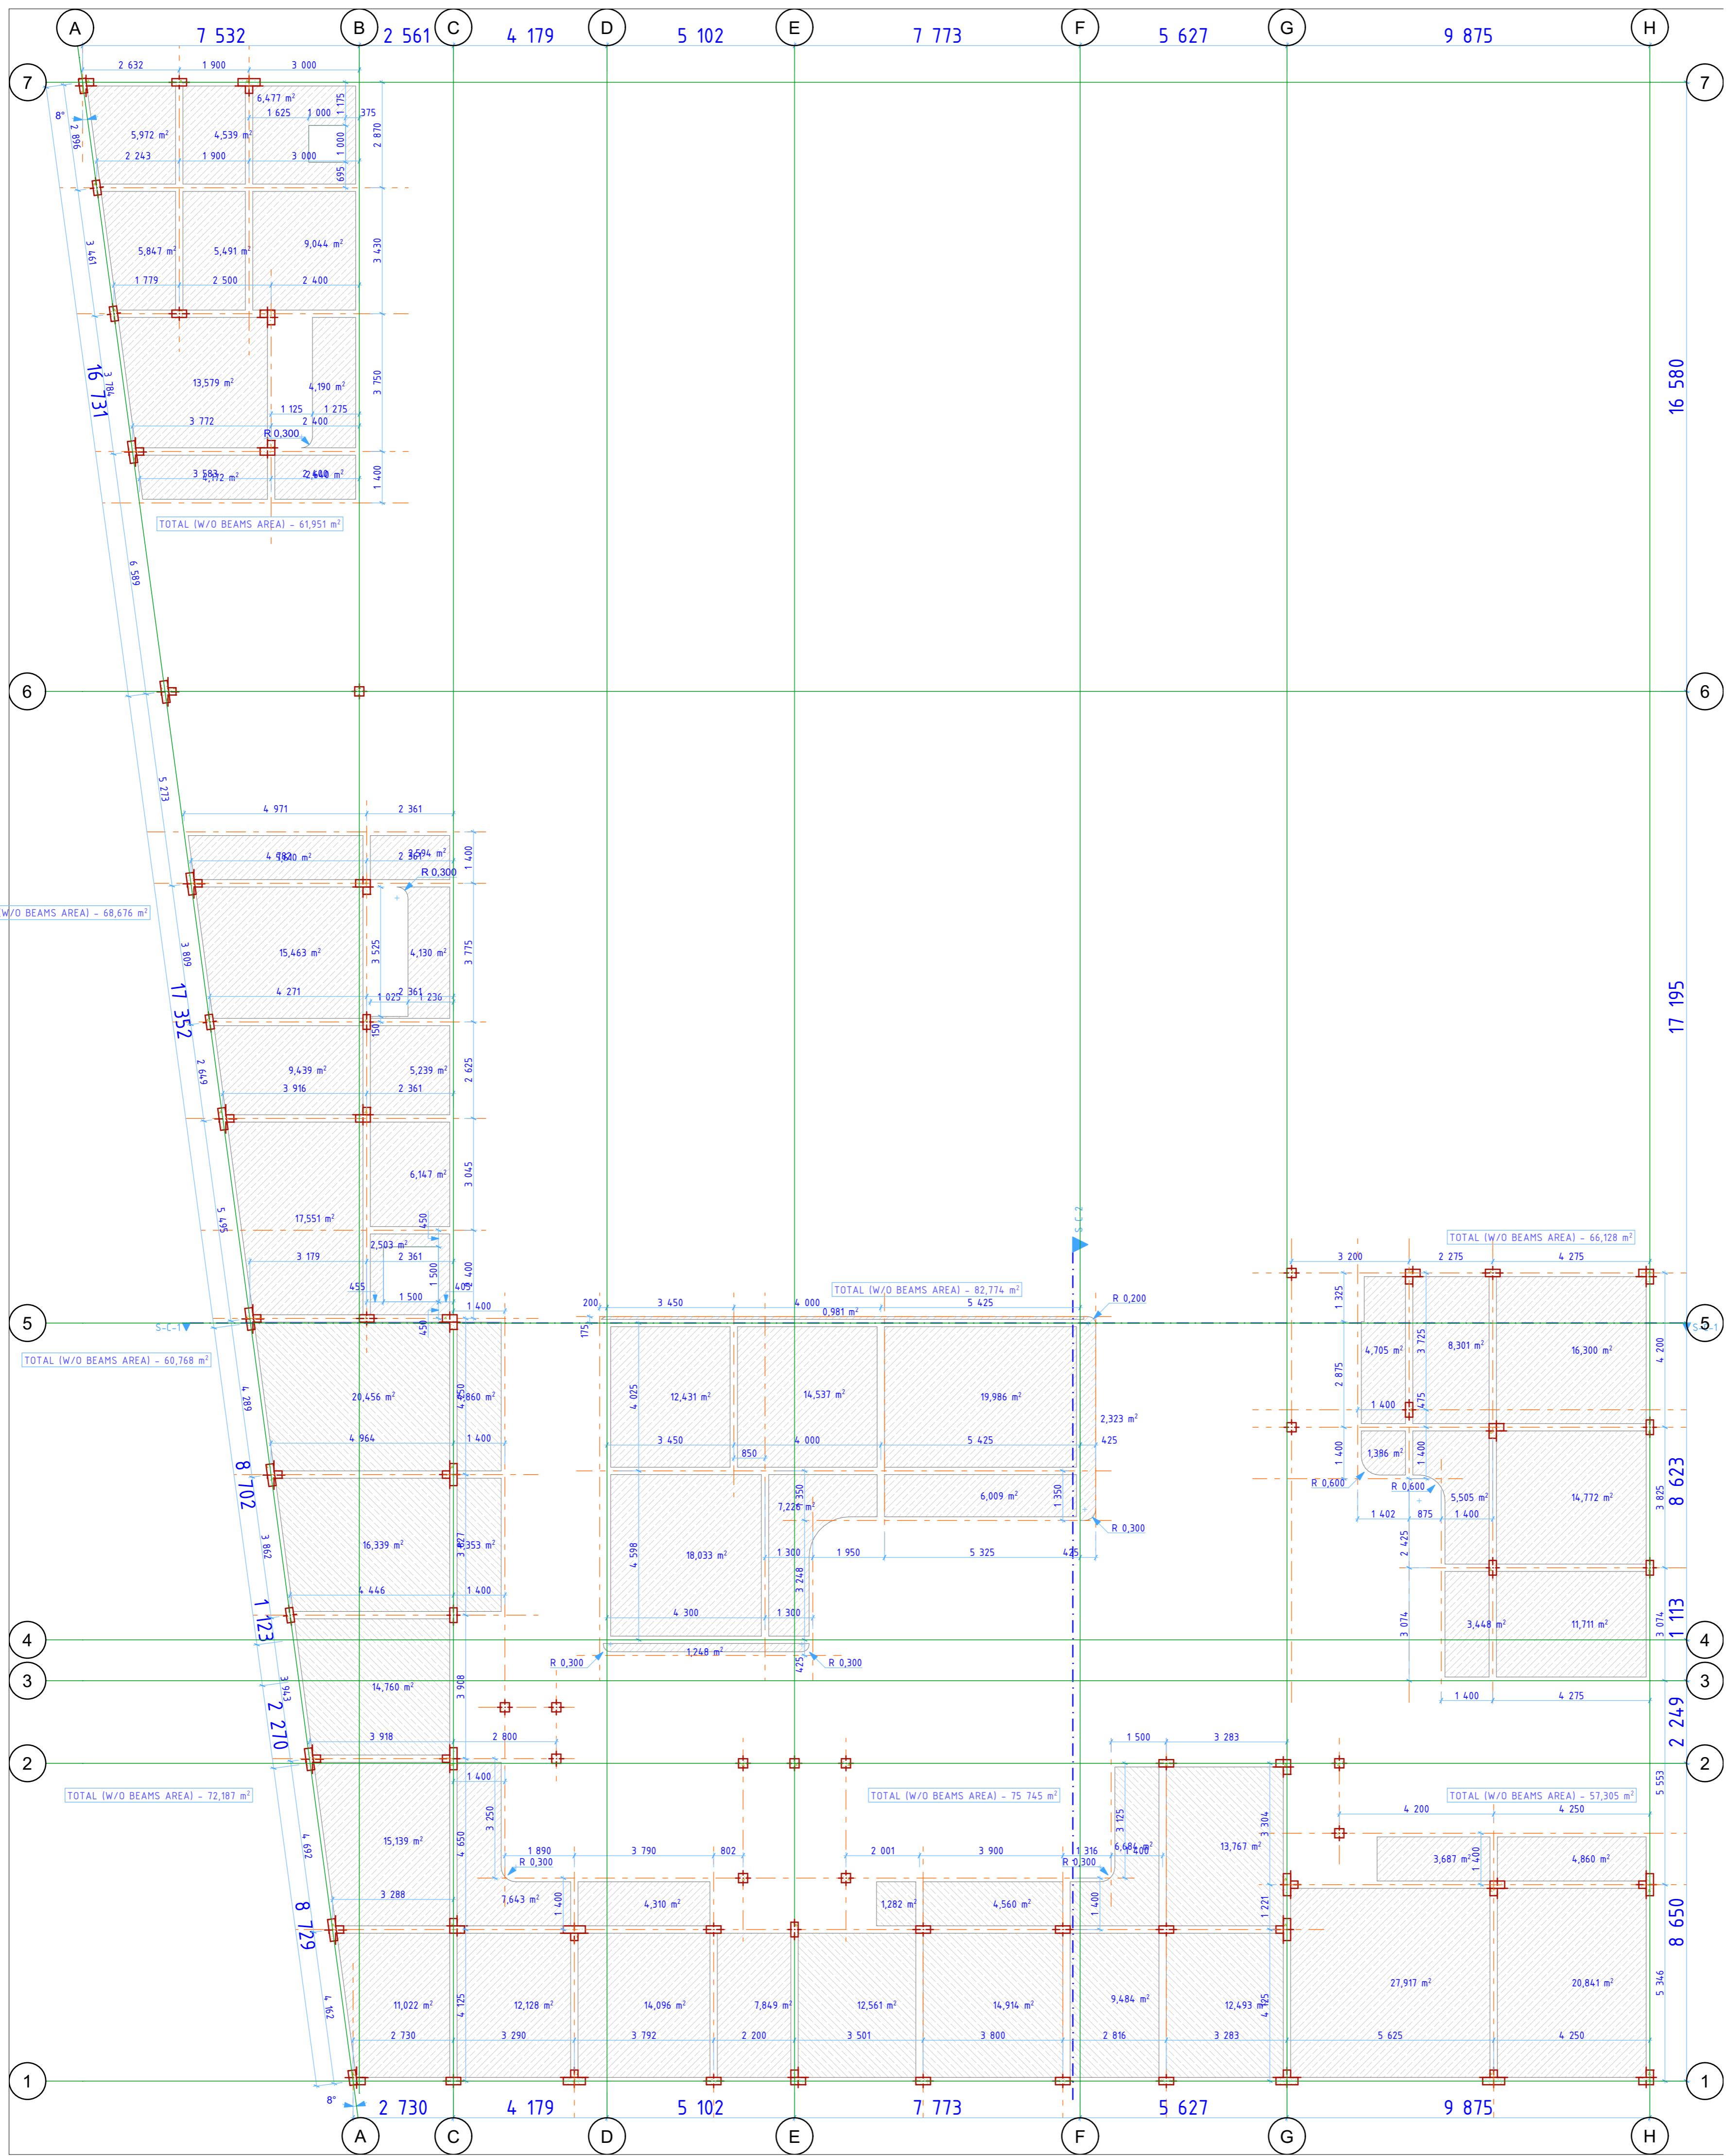

1. SLABS AREA 1 FLOOR 1:100

PT VIRTUARD REALITY DESIGN  
 Rumah Kayu Joglo No. 1 (-62 822 3666 0488)  
 Loftunduh, Kec. Ubud, Kab. Gianyar  
 Indonesia  
 80571

Sanur Cassandra  
 Jl. Bypass Ngurah Rai, Sanur, Denpasar Selatan  
 Kota Denpasar  
 Indonesia  
 80228

Drawing Name  
**SLABS AREA 1 FLOOR**


Drawing Status

Modified by \_\_\_\_\_ Date \_\_\_\_\_

Checked by \_\_\_\_\_ Date \_\_\_\_\_

Drawing Scale  
**1:100**

Layout ID \_\_\_\_\_ Revision \_\_\_\_\_  
**A.03.9**

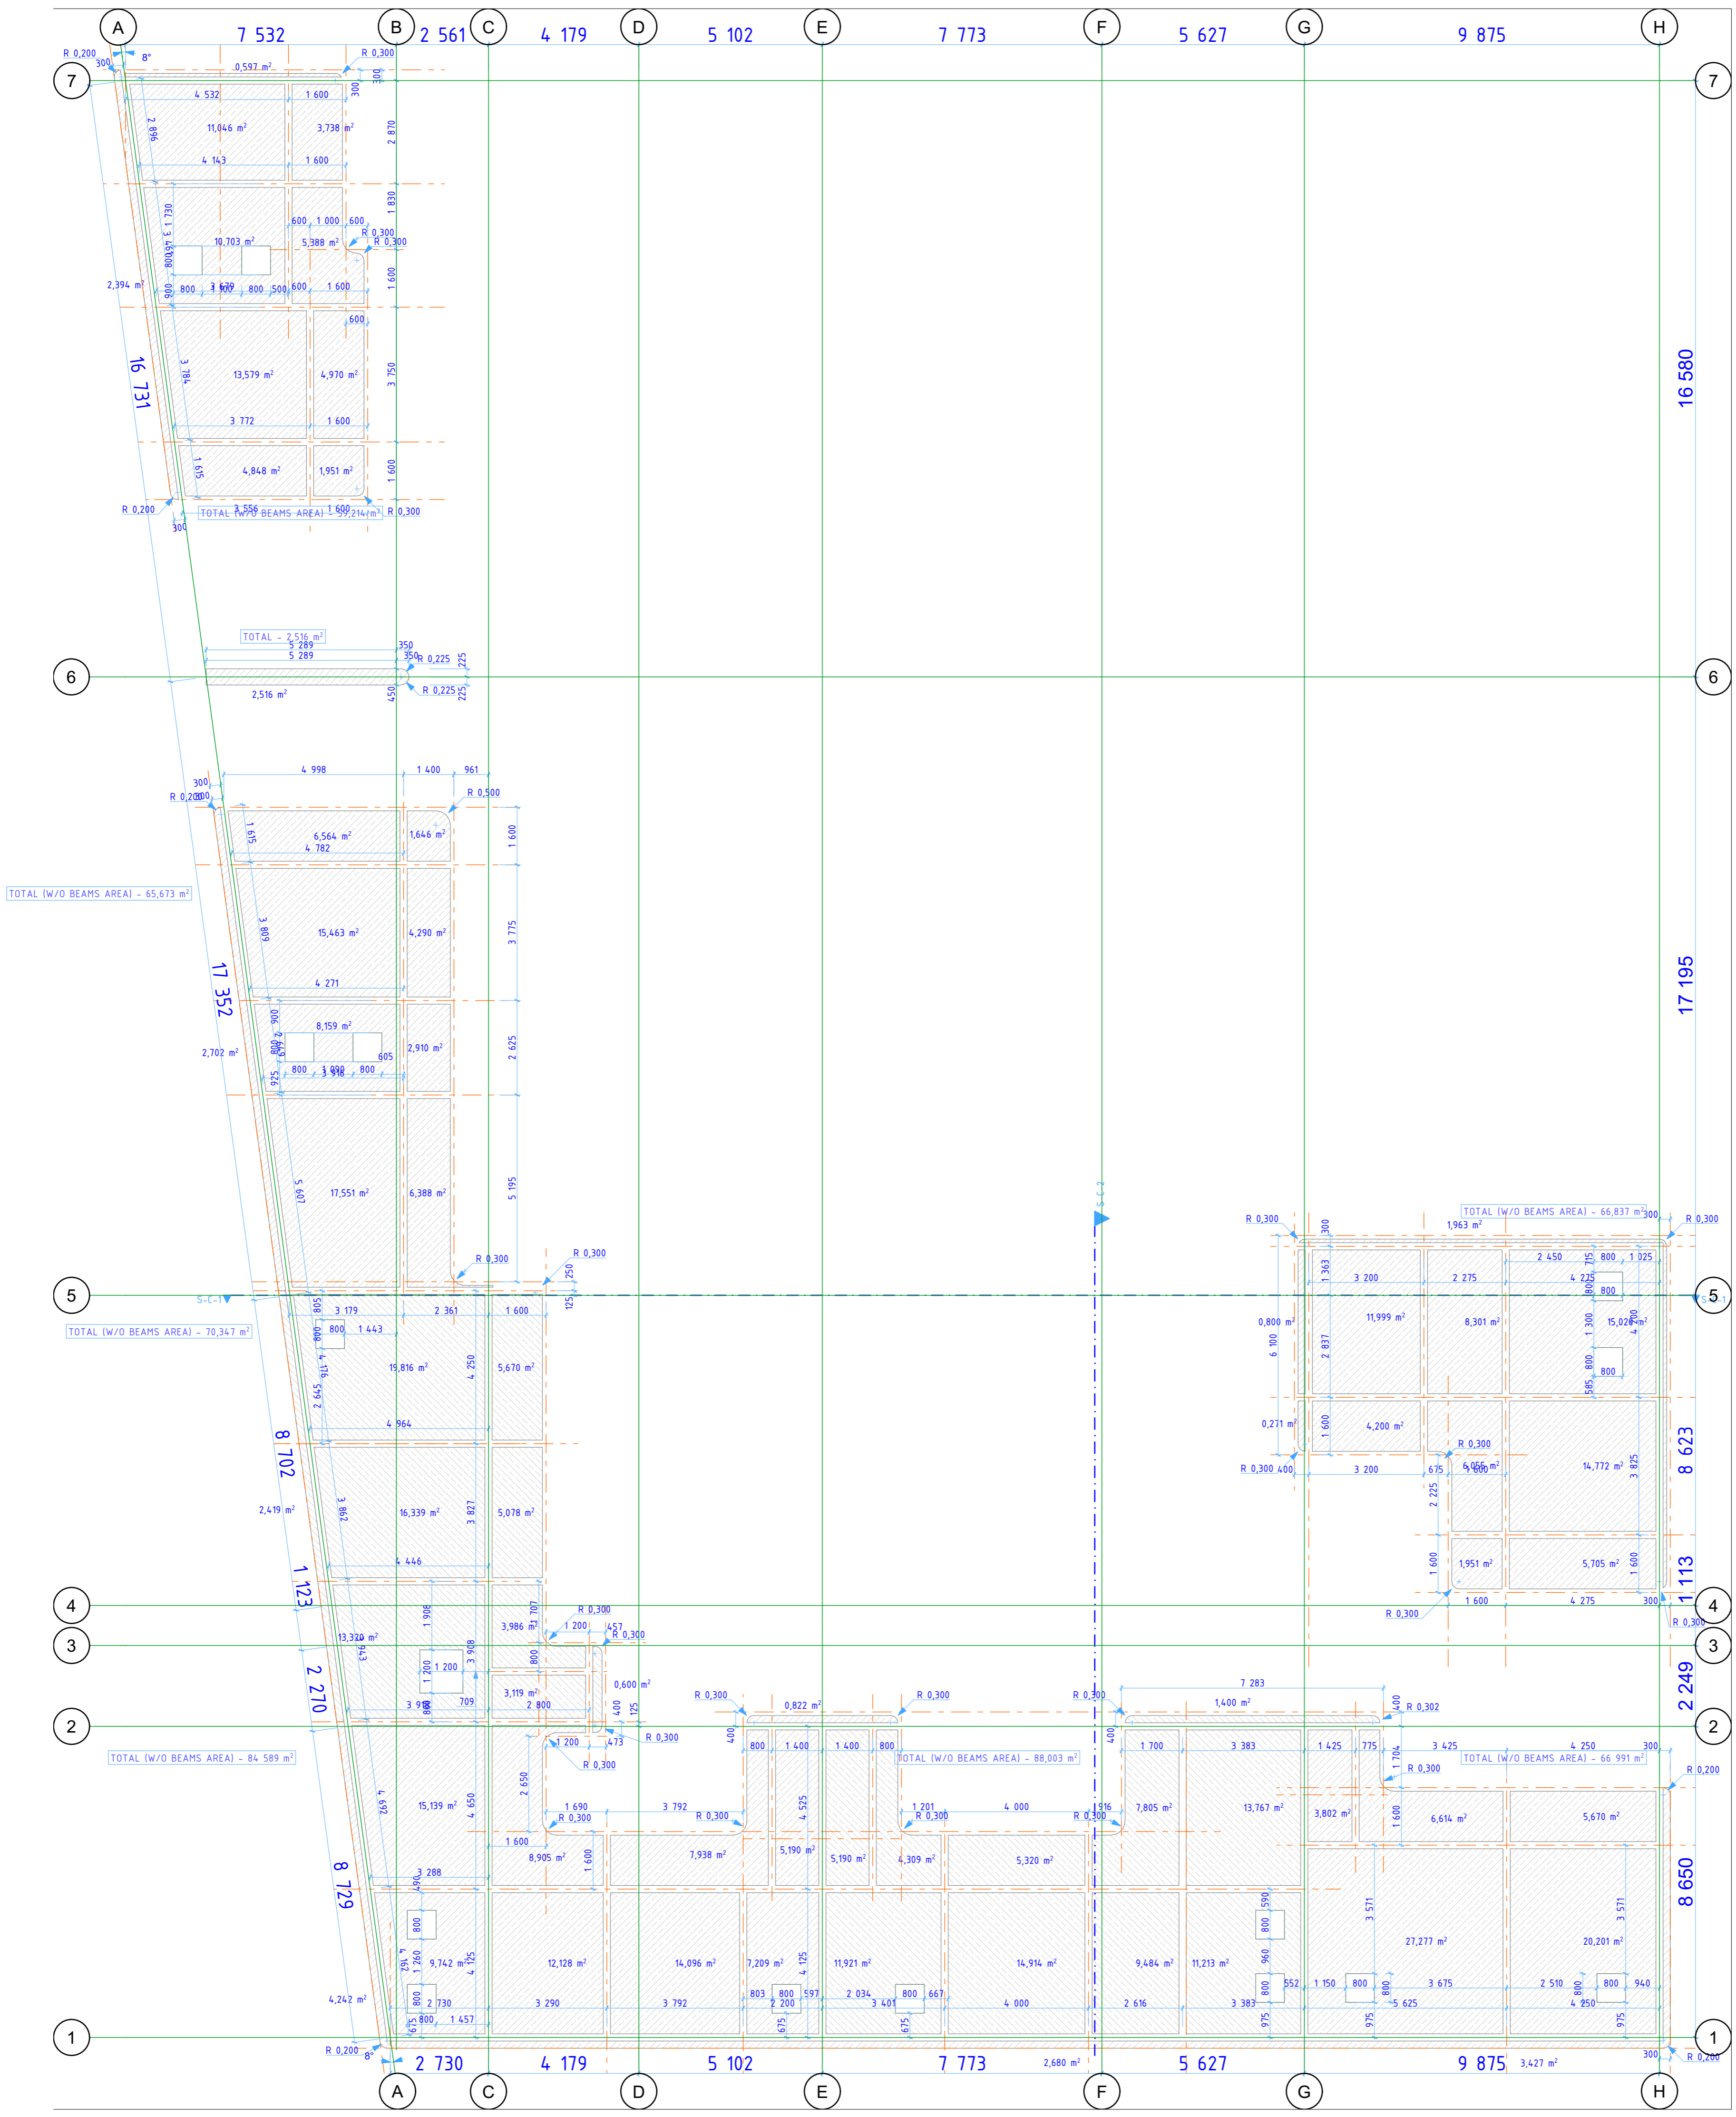

1. SLABS AREA 2 FLOOR 1:100

**PT VIRTUARD REALITY DESIGN**  
 Rumah Kayu Joglo No. 1 (-62 822 3666 0488)  
 Loftunduh, Kec. Ubud, Kab. Gianyar  
 Indonesia  
 80511

**Sanur Cassandra**  
 Jl. Bypass Ngurah Rai, Sanur, Denpasar Selatan  
 Kota Denpasar  
 Indonesia  
 80228

Drawing Name  
**SLABS AREA 2 FLOOR**

Drawing Status


Modified by \_\_\_\_\_ Date \_\_\_\_\_

Checked by \_\_\_\_\_ Date \_\_\_\_\_

Drawing Scale  
**1:100**

Layout ID \_\_\_\_\_ Revision \_\_\_\_\_

**A.03.10**

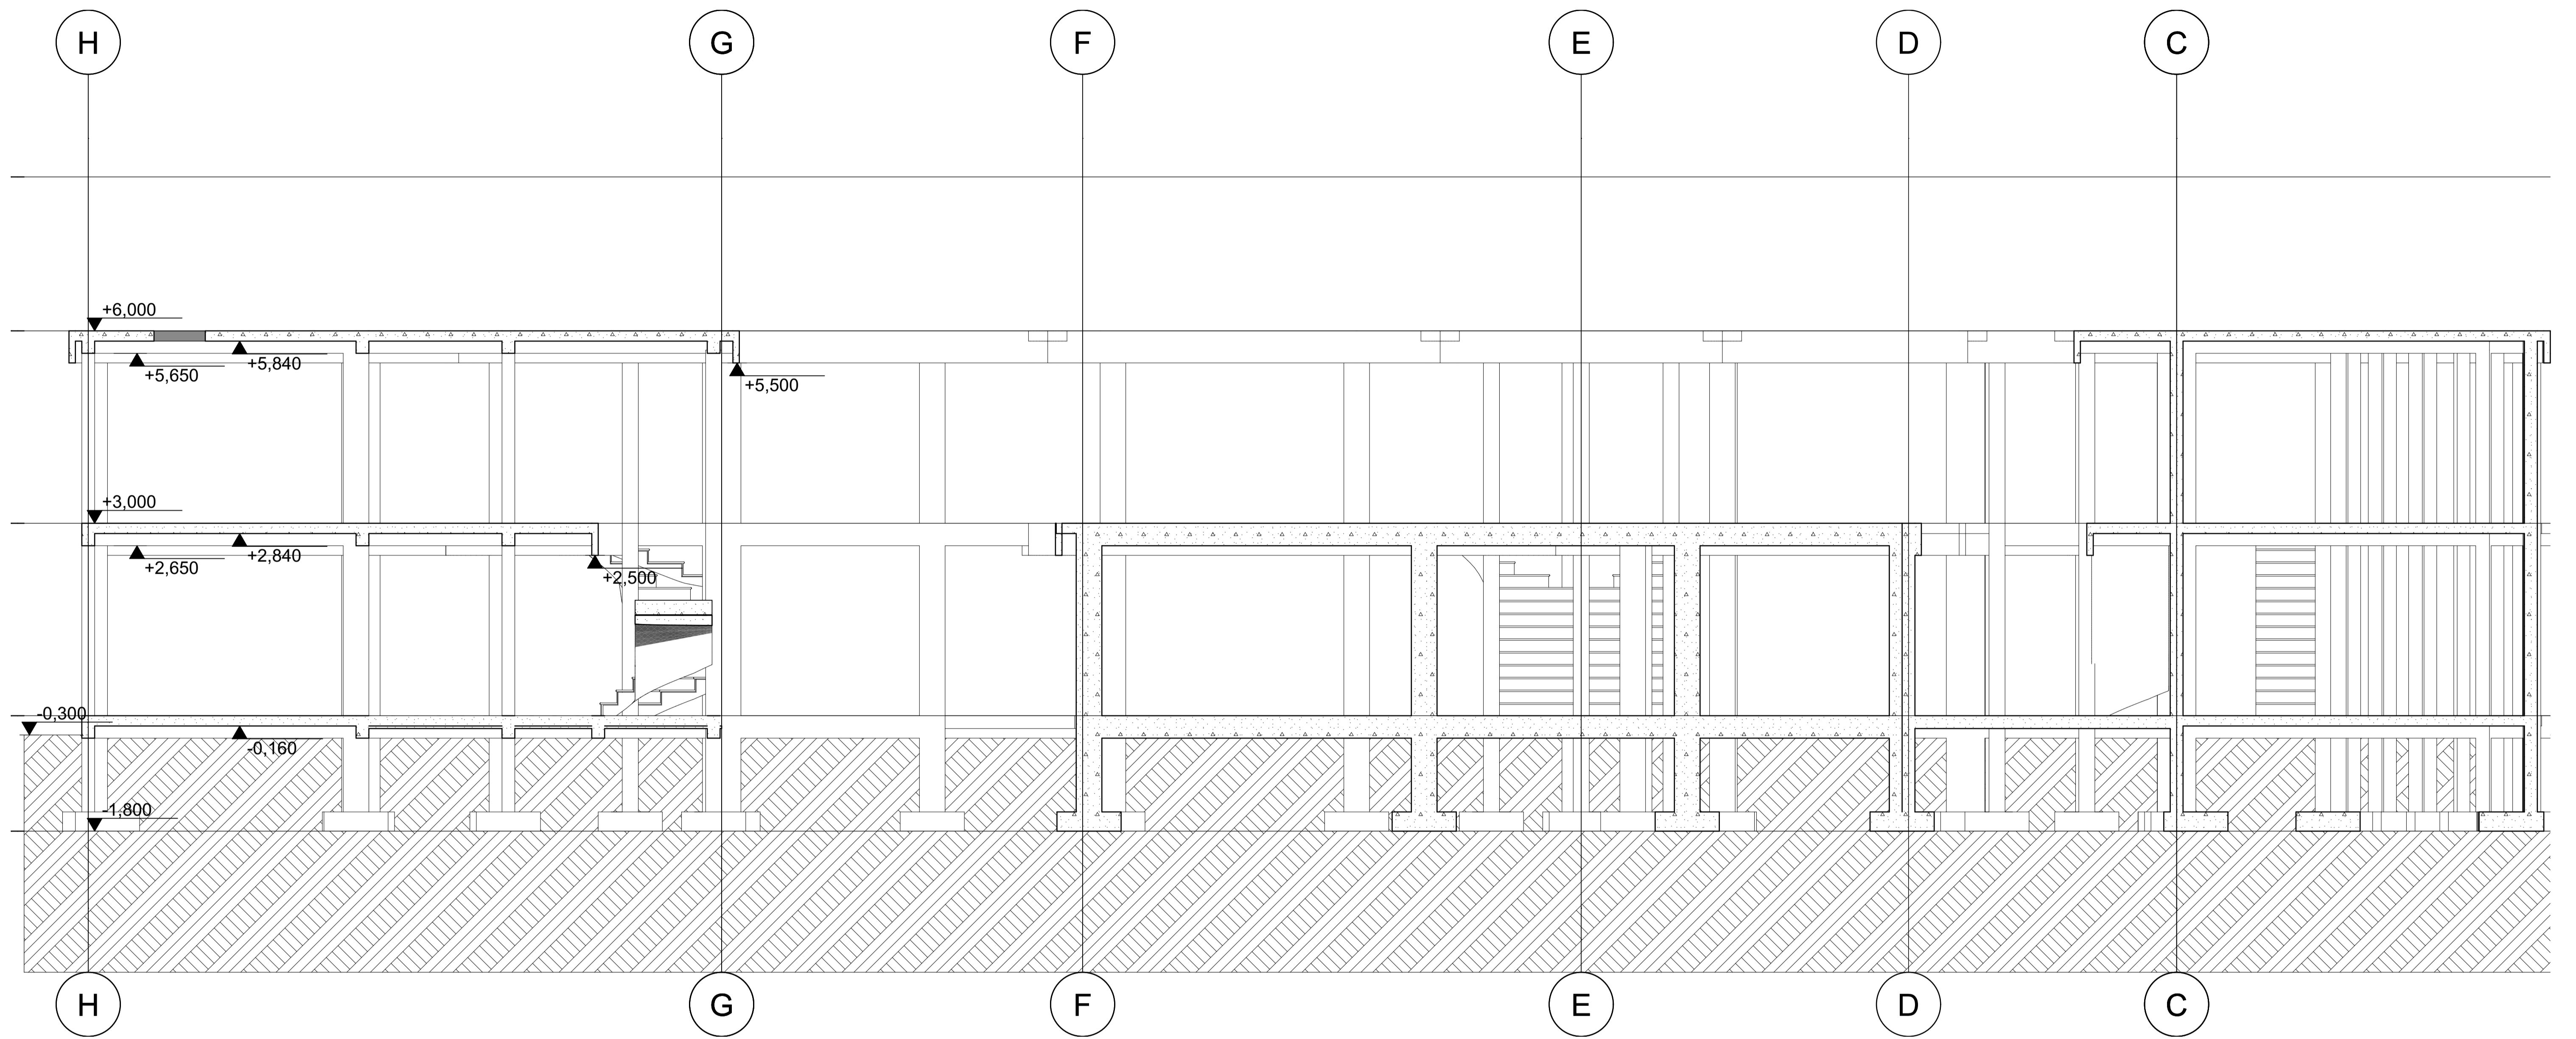

1.

Section C-1

1:50



PT VIRTUARD REALITY DESIGN

Rumah Kayu Joglo No. 1 (+62 822 3666 0488)  
 Lohfunduh, Kec. Ubud, Kab. Gianyar  
 Indonesia  
 80571

Sanur Cassandra

Jl. Bypass Ngurah Rai, Sanur, Denpasar Selatan  
 Kota Denpasar  
 Indonesia  
 80228

Drawing Name

Section C-1

Drawing Status

Modified by Date


Checked by Date

Drawing Scale

1:50

Layout ID Revision

A.03.11

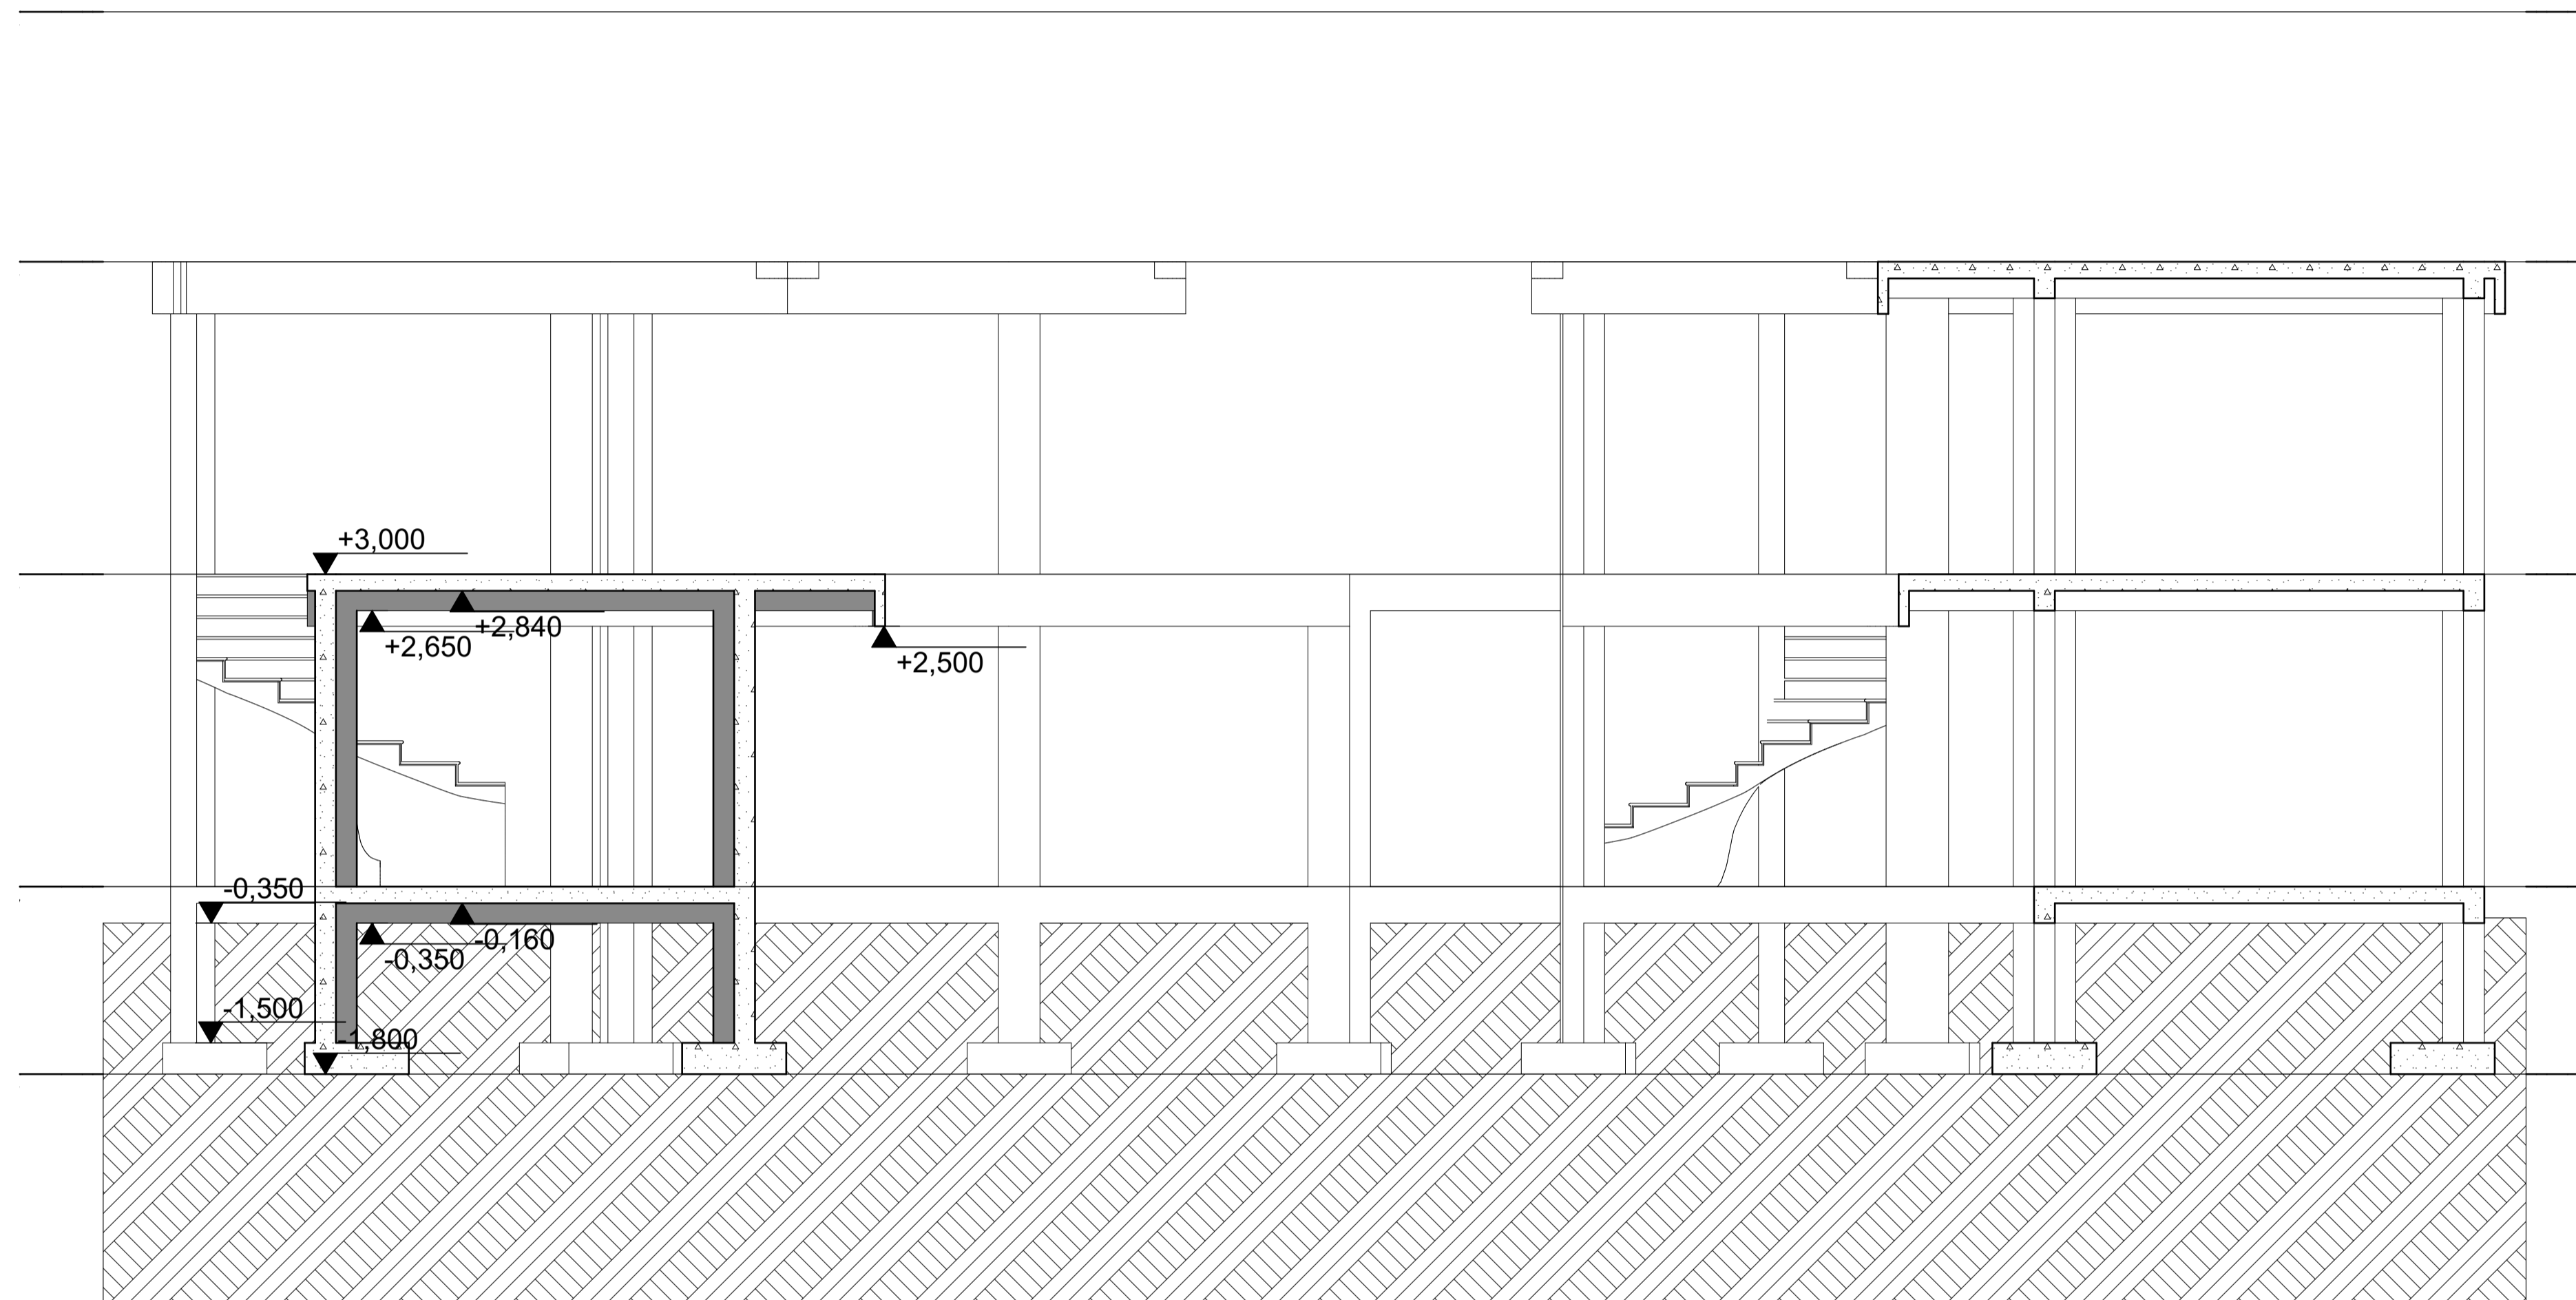

1.

Section C-2

1:50



PT VIRTUARD REALITY DESIGN

Rumah Kayu Joglo No. 1 (+62 822 3666 0488)

Lodunduh, Kec. Ubud, Kab. Gianyar

Indonesia

80571

Sanur Cassandra

Jl. Bypass Ngurah Rai, Sanur, Denpasar Selatan

Kota Denpasar

Indonesia

80228

Drawing Name

Section C-2

Drawing Status

Modified by

Date

Checked by

Date


Drawing Scale

1:50

Layout ID

Revision


A.03.12

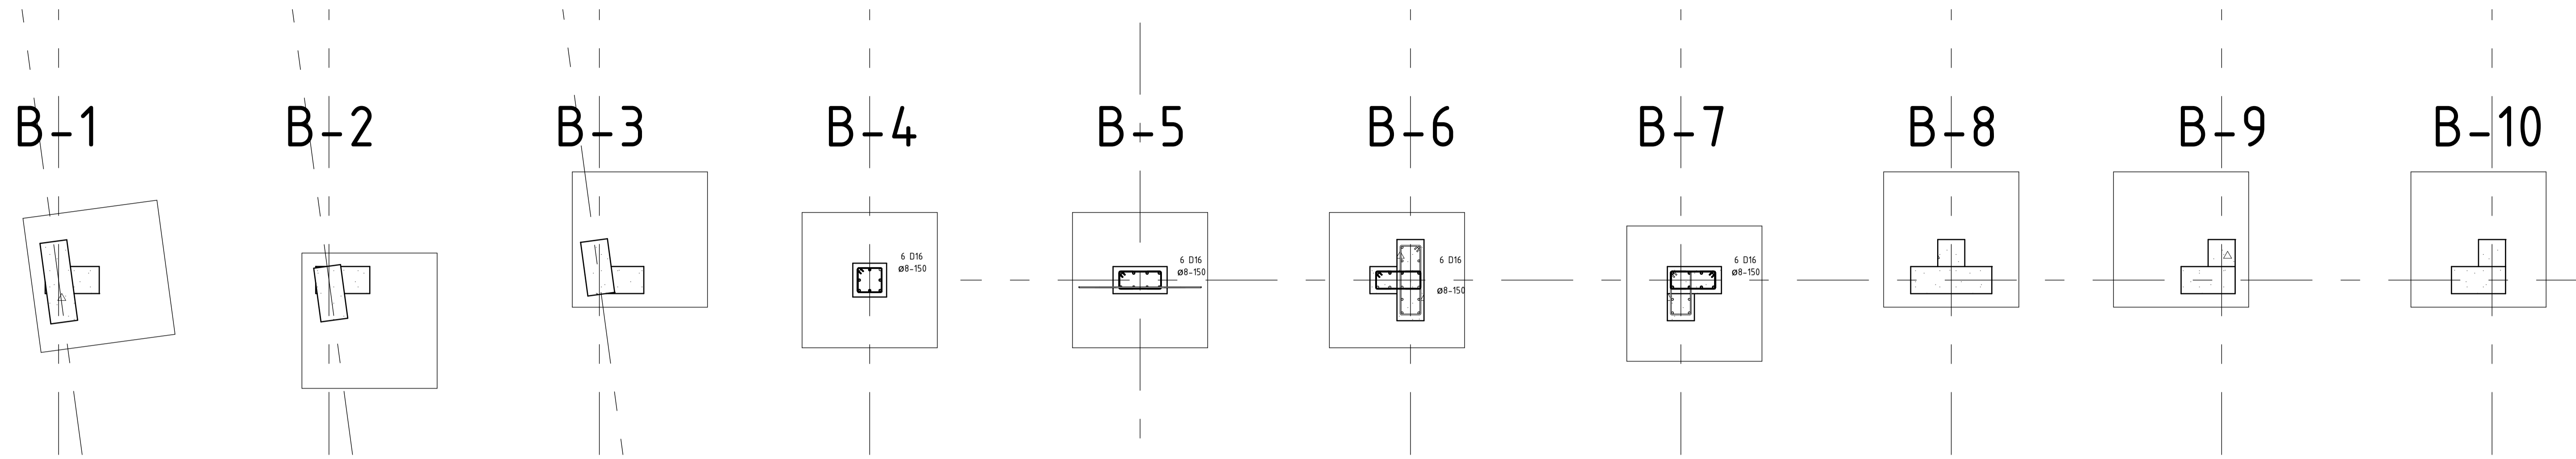

Pillars

1

1:25


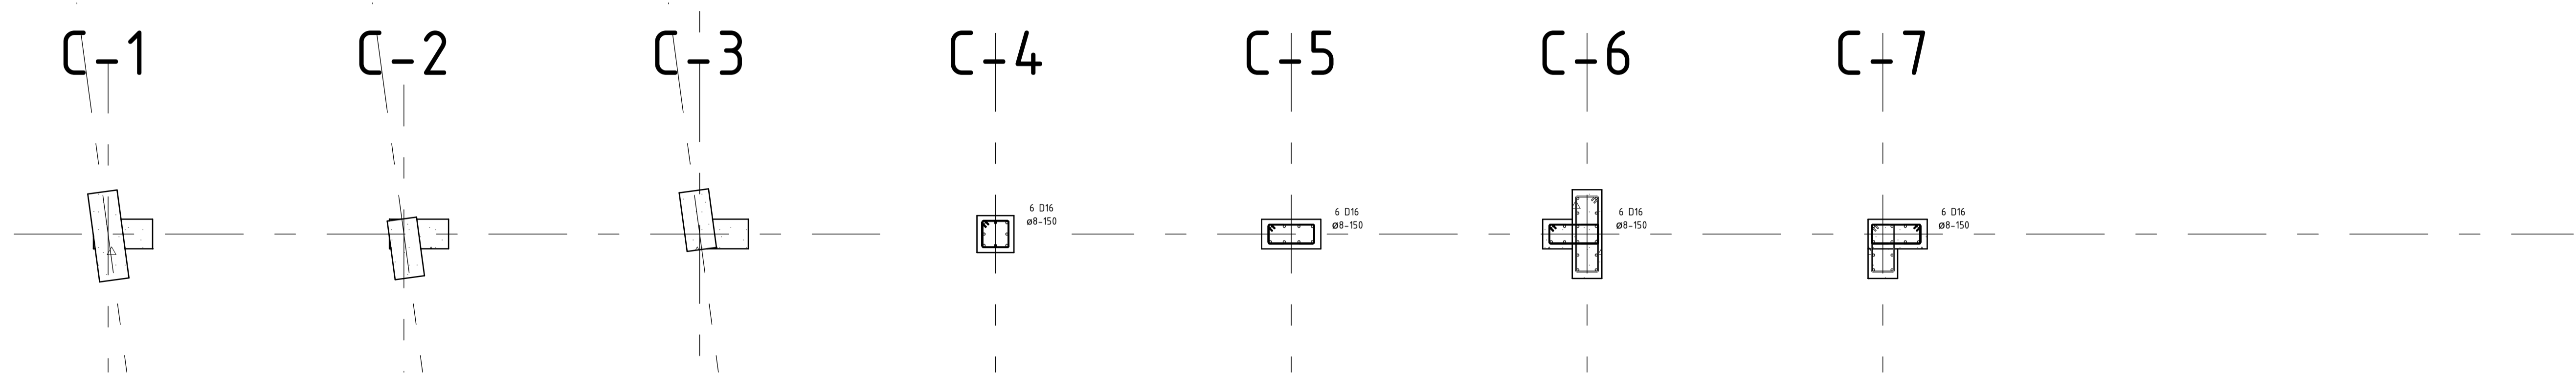


Columns

2

1:25


### B-5

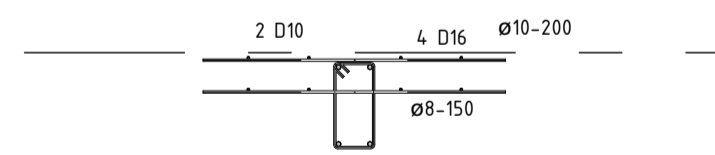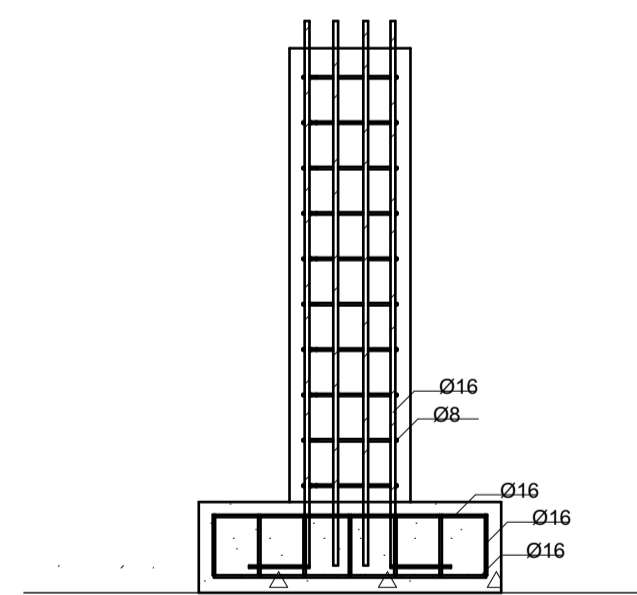

Joint

3

1:25

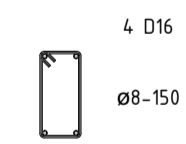

Beam

4

1:25

Beam

5

1:25



PT VIRTUARD REALITY DESIGN

Rumah Kayu Joglo No. 1 (-62 822 3666 0488)  
Lodunduh, Kec. Ubud, Kab. Gianyar  
Indonesia  
80571

Sanur Cassandra

Jl. Bypass Ngurah Rai, Sanur, Denpasar Selatan  
Kota Denpasar  
Indonesia  
80228

Drawing Name  
Pillars, Columns, Joint, Beam

Drawing Status

Modified by Date

Checked by Date

Drawing Scale  
1:25

Layout ID Revision  
A.03.13



0.

Media 1

1:100



PT VIRTUARD REALITY DESIGN  
Rumah Kayu Joglo No. 1 (+62 822 3666 0488)  
Lodunduh, Kec. Ubud, Kab. Gianyar  
Indonesia  
80571

**Sanur Cassandra**  
Jl. Bypass Ngurah Rai, Sanur, Denpasar Selatan  
Kota Denpasar  
Indonesia  
80228

Drawing Name

Media 1

Drawing Status

Modified by Date

Checked by Date

Drawing Scale

1:100

Layout ID Revision


A.04.1



0.

Media 2

 1:100	
PT VIRTUARD REALITY DESIGN	
Rumah Kayu Joglo No. 1 (+62 822 3666 0488)	
Lodunduh, Kec. Ubud, Kab. Gianyar	
Indonesia	
80571	
<b>Sanur Cassandra</b>	
Jl. Bypass Ngurah Rai, Sanur, Denpasar Selatan	
Kota Denpasar	
Indonesia	
80228	
Drawing Name	Media 2
Drawing Status	
Modified by	Date
Checked by	Date
Drawing Scale	1:100
Layout ID	Revision
A.04.2	

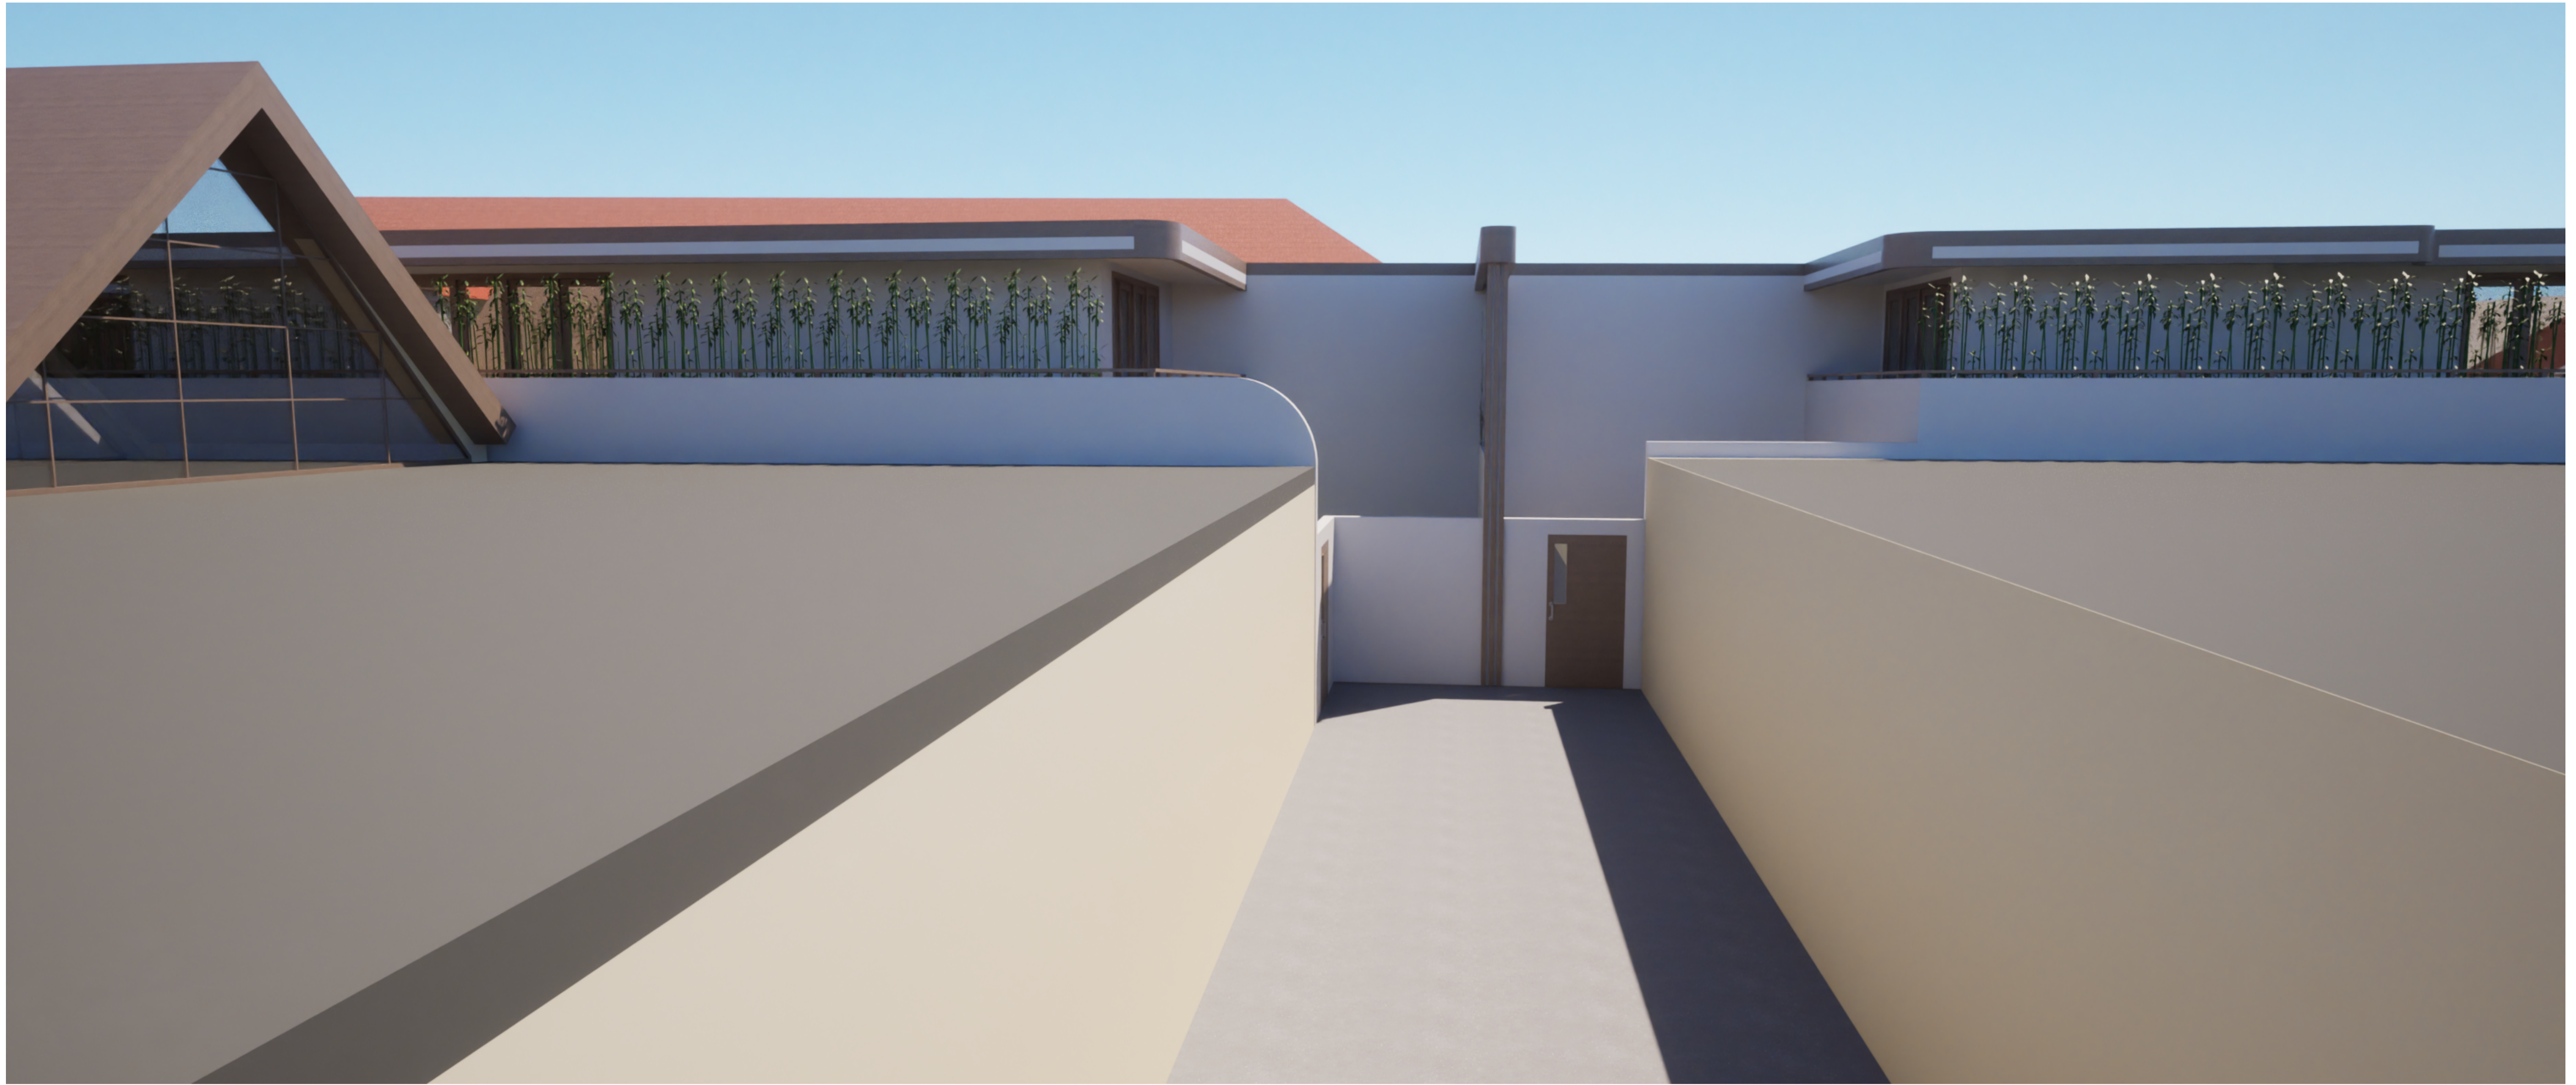

0.

Media 3

1:100



PT VIRTUARD REALITY DESIGN

Rumah Kayu Joglo No. 1 (+62 822 3666 0488)

Lodunduh, Kec. Ubud, Kab. Gianyar

Indonesia

80571

Sanur Cassandra

Jl. Bypass Ngurah Rai, Sanur, Denpasar Selatan

Kota Denpasar

Indonesia

80228

Drawing Name

Media 3

Drawing Status

Modified by

Date

Checked by

Date

Drawing Scale

1:100

Layout ID

A.04.3

Revision



0.

Media 4

1:100



PT VIRTUARD REALITY DESIGN

Rumah Kayu Joglo No. 1 (+62 822 3666 0488)

Lodunduh, Kec. Ubud, Kab. Gianyar

Indonesia

80571

Sanur Cassandra

Jl. Bypass Ngurah Rai, Sanur, Denpasar Selatan

Kota Denpasar

Indonesia

80228

Drawing Name

Media 4

Drawing Status

Modified by

Date

Checked by

Date

Drawing Scale

1:100

Layout ID

A.04.4

Revision

**Video presentation**  
[https://  
twinmotion.unrealengine.com  
/presentation/  
qXHfyNaIXNLwfOae](https://twinmotion.unrealengine.com/presentation/qXHfyNaIXNLwfOae)



**PT VIRTUARD REALITY DESIGN**

Rumah Kayu Joglo No. 1 (+62 822 3666 0488)  
Lothunduh, Kec. Ubud, Kab. Gianyar  
Indonesia  
80571

**Sanur Cassandra**

Jl. Bypass Ngurah Rai, Sanur, Denpasar Selatan  
Kota Denpasar  
Indonesia  
80228

Drawing Name


Drawing Status

Modified by Date

Checked by Date

Drawing Scale

Layout ID Revision  
A.04.5

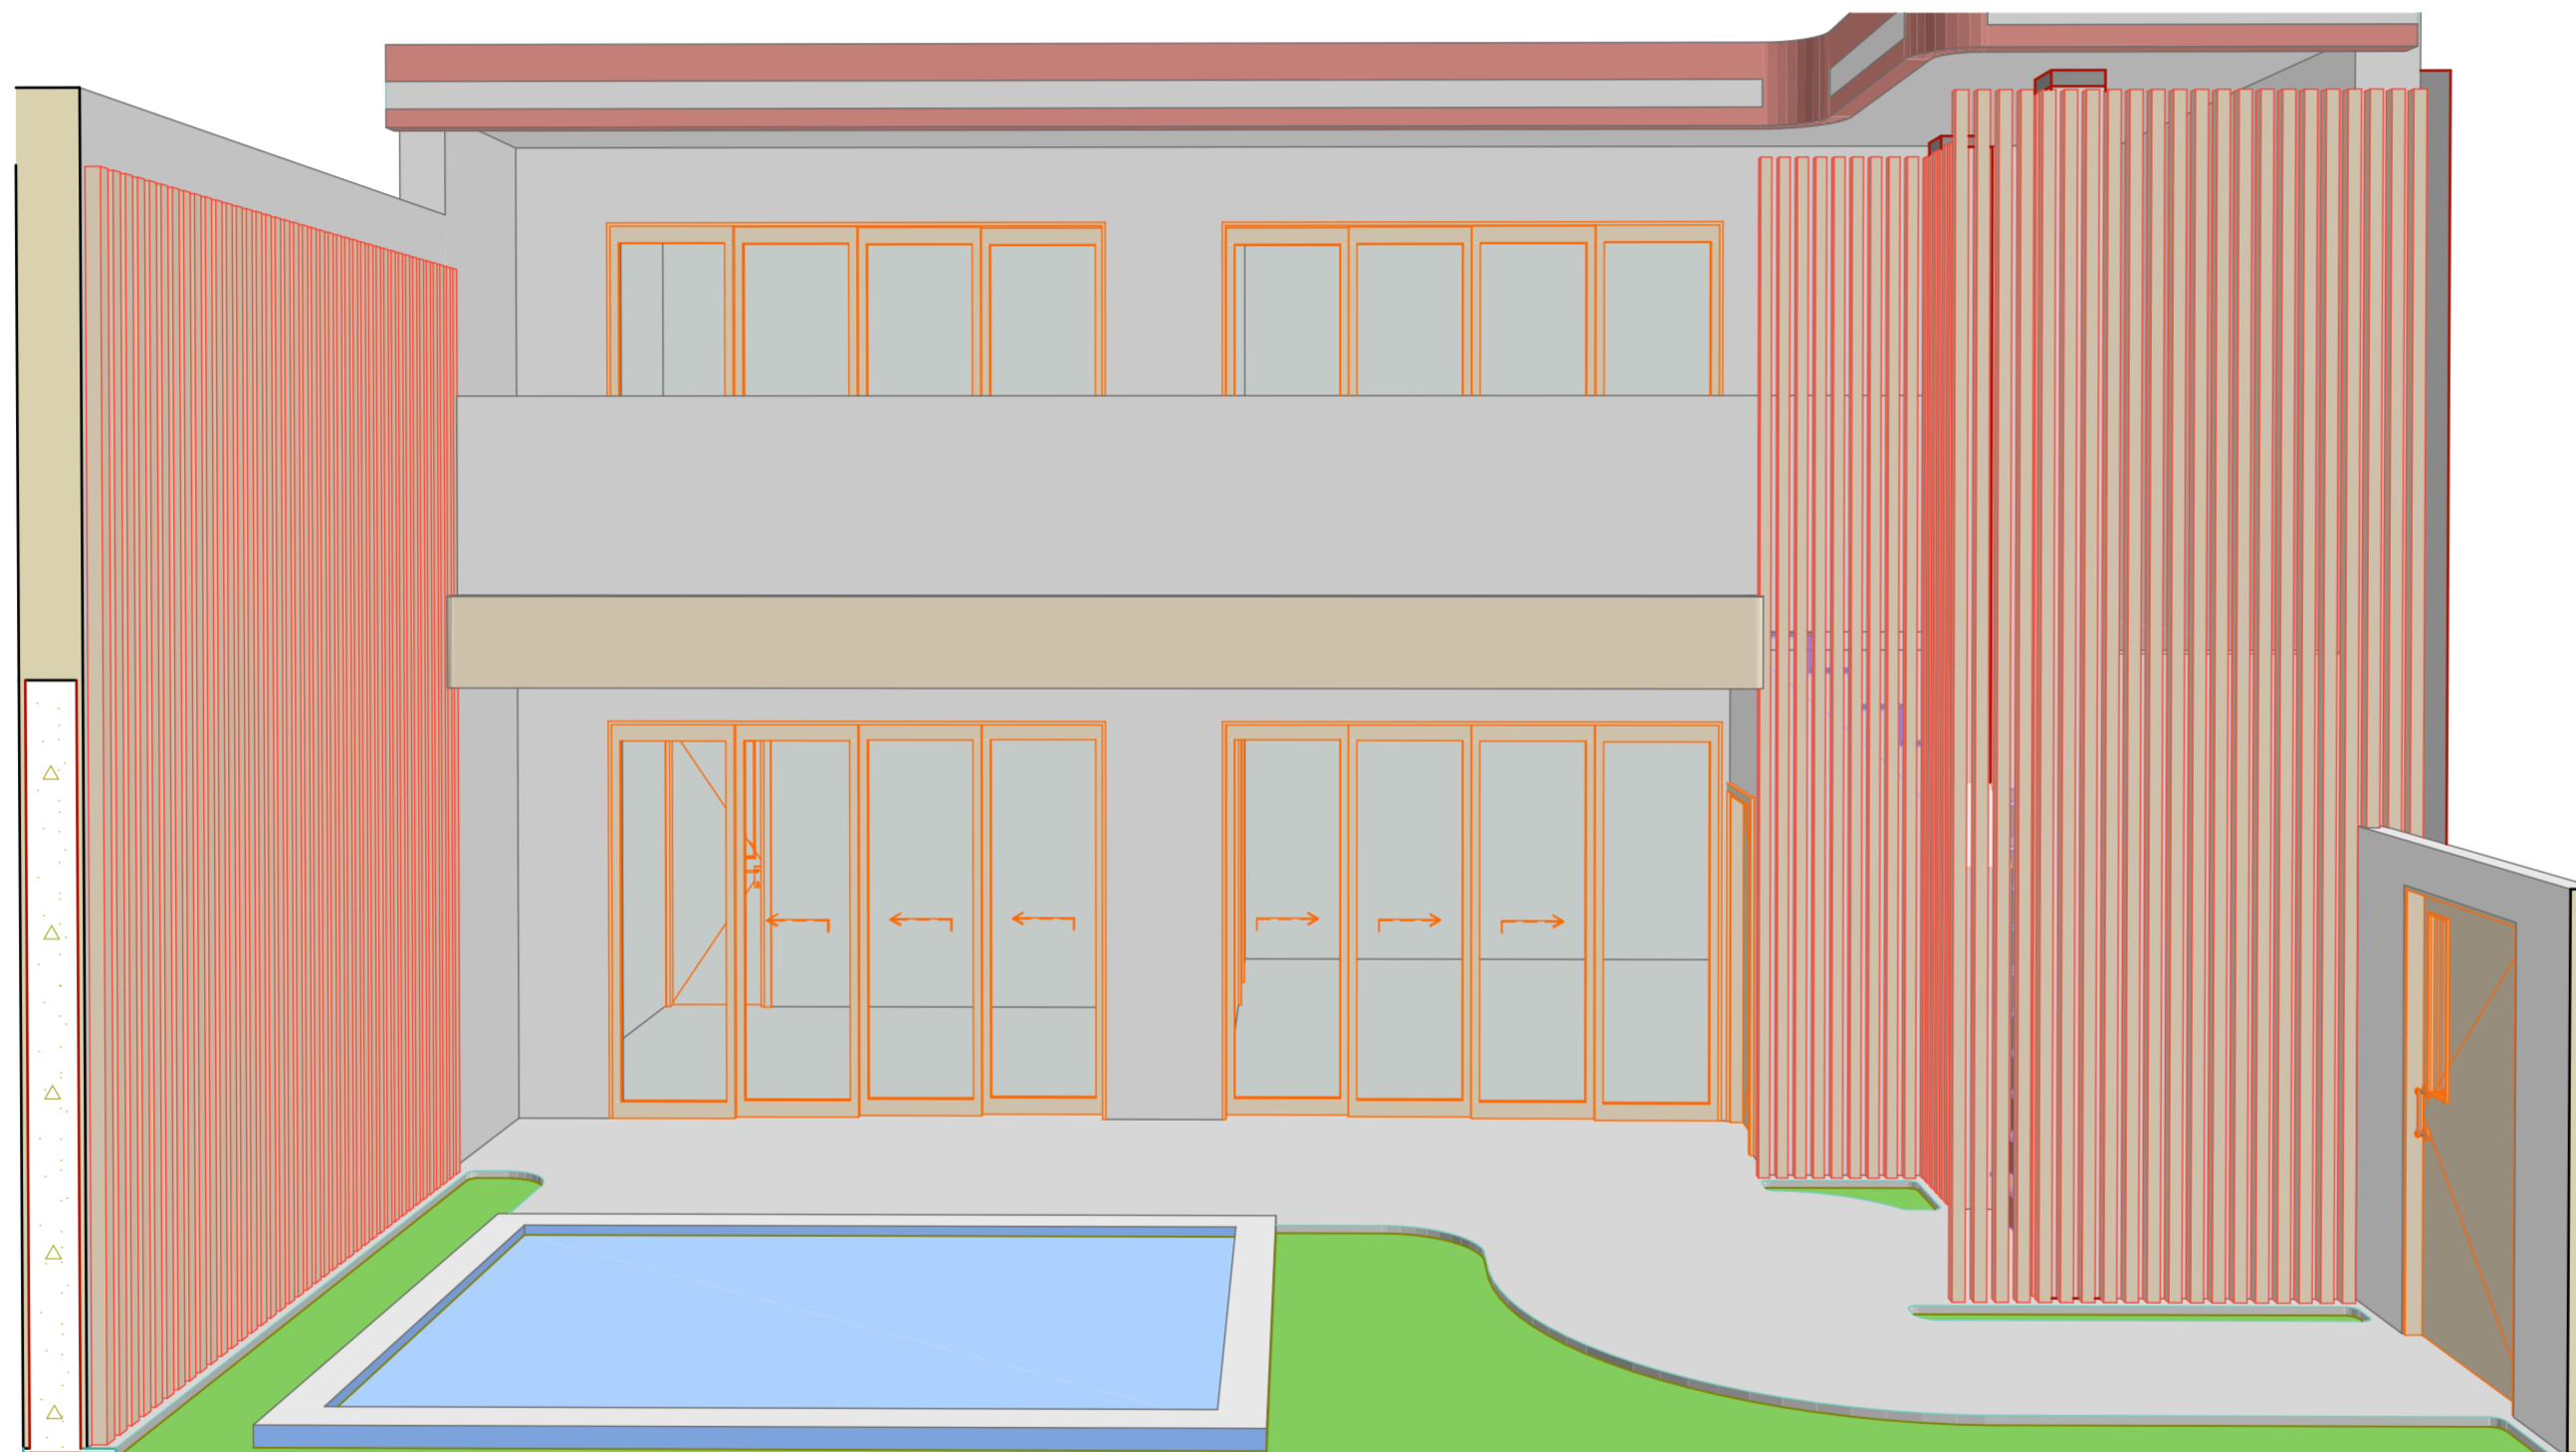

# Sanur Cassandra Plot 1



PT VIRTUARD REALITY DESIGN

Rumah Kayu Joglo No. 1. (+62 822 3666 0488)

Lodfunduh, Kec. Ubud, Kab. Gianyar

Indonesia

80571

Sanur Cassandra

Jl. Bypass Ngurah Rai, Sanur, Denpasar Selatan

Kota Denpasar

Indonesia

80228

Drawing Name

P1-01

Drawing Status

Modified by

Date

Checked by

Date


Drawing Scale

1:100

Layout ID

Revision

A.05.1

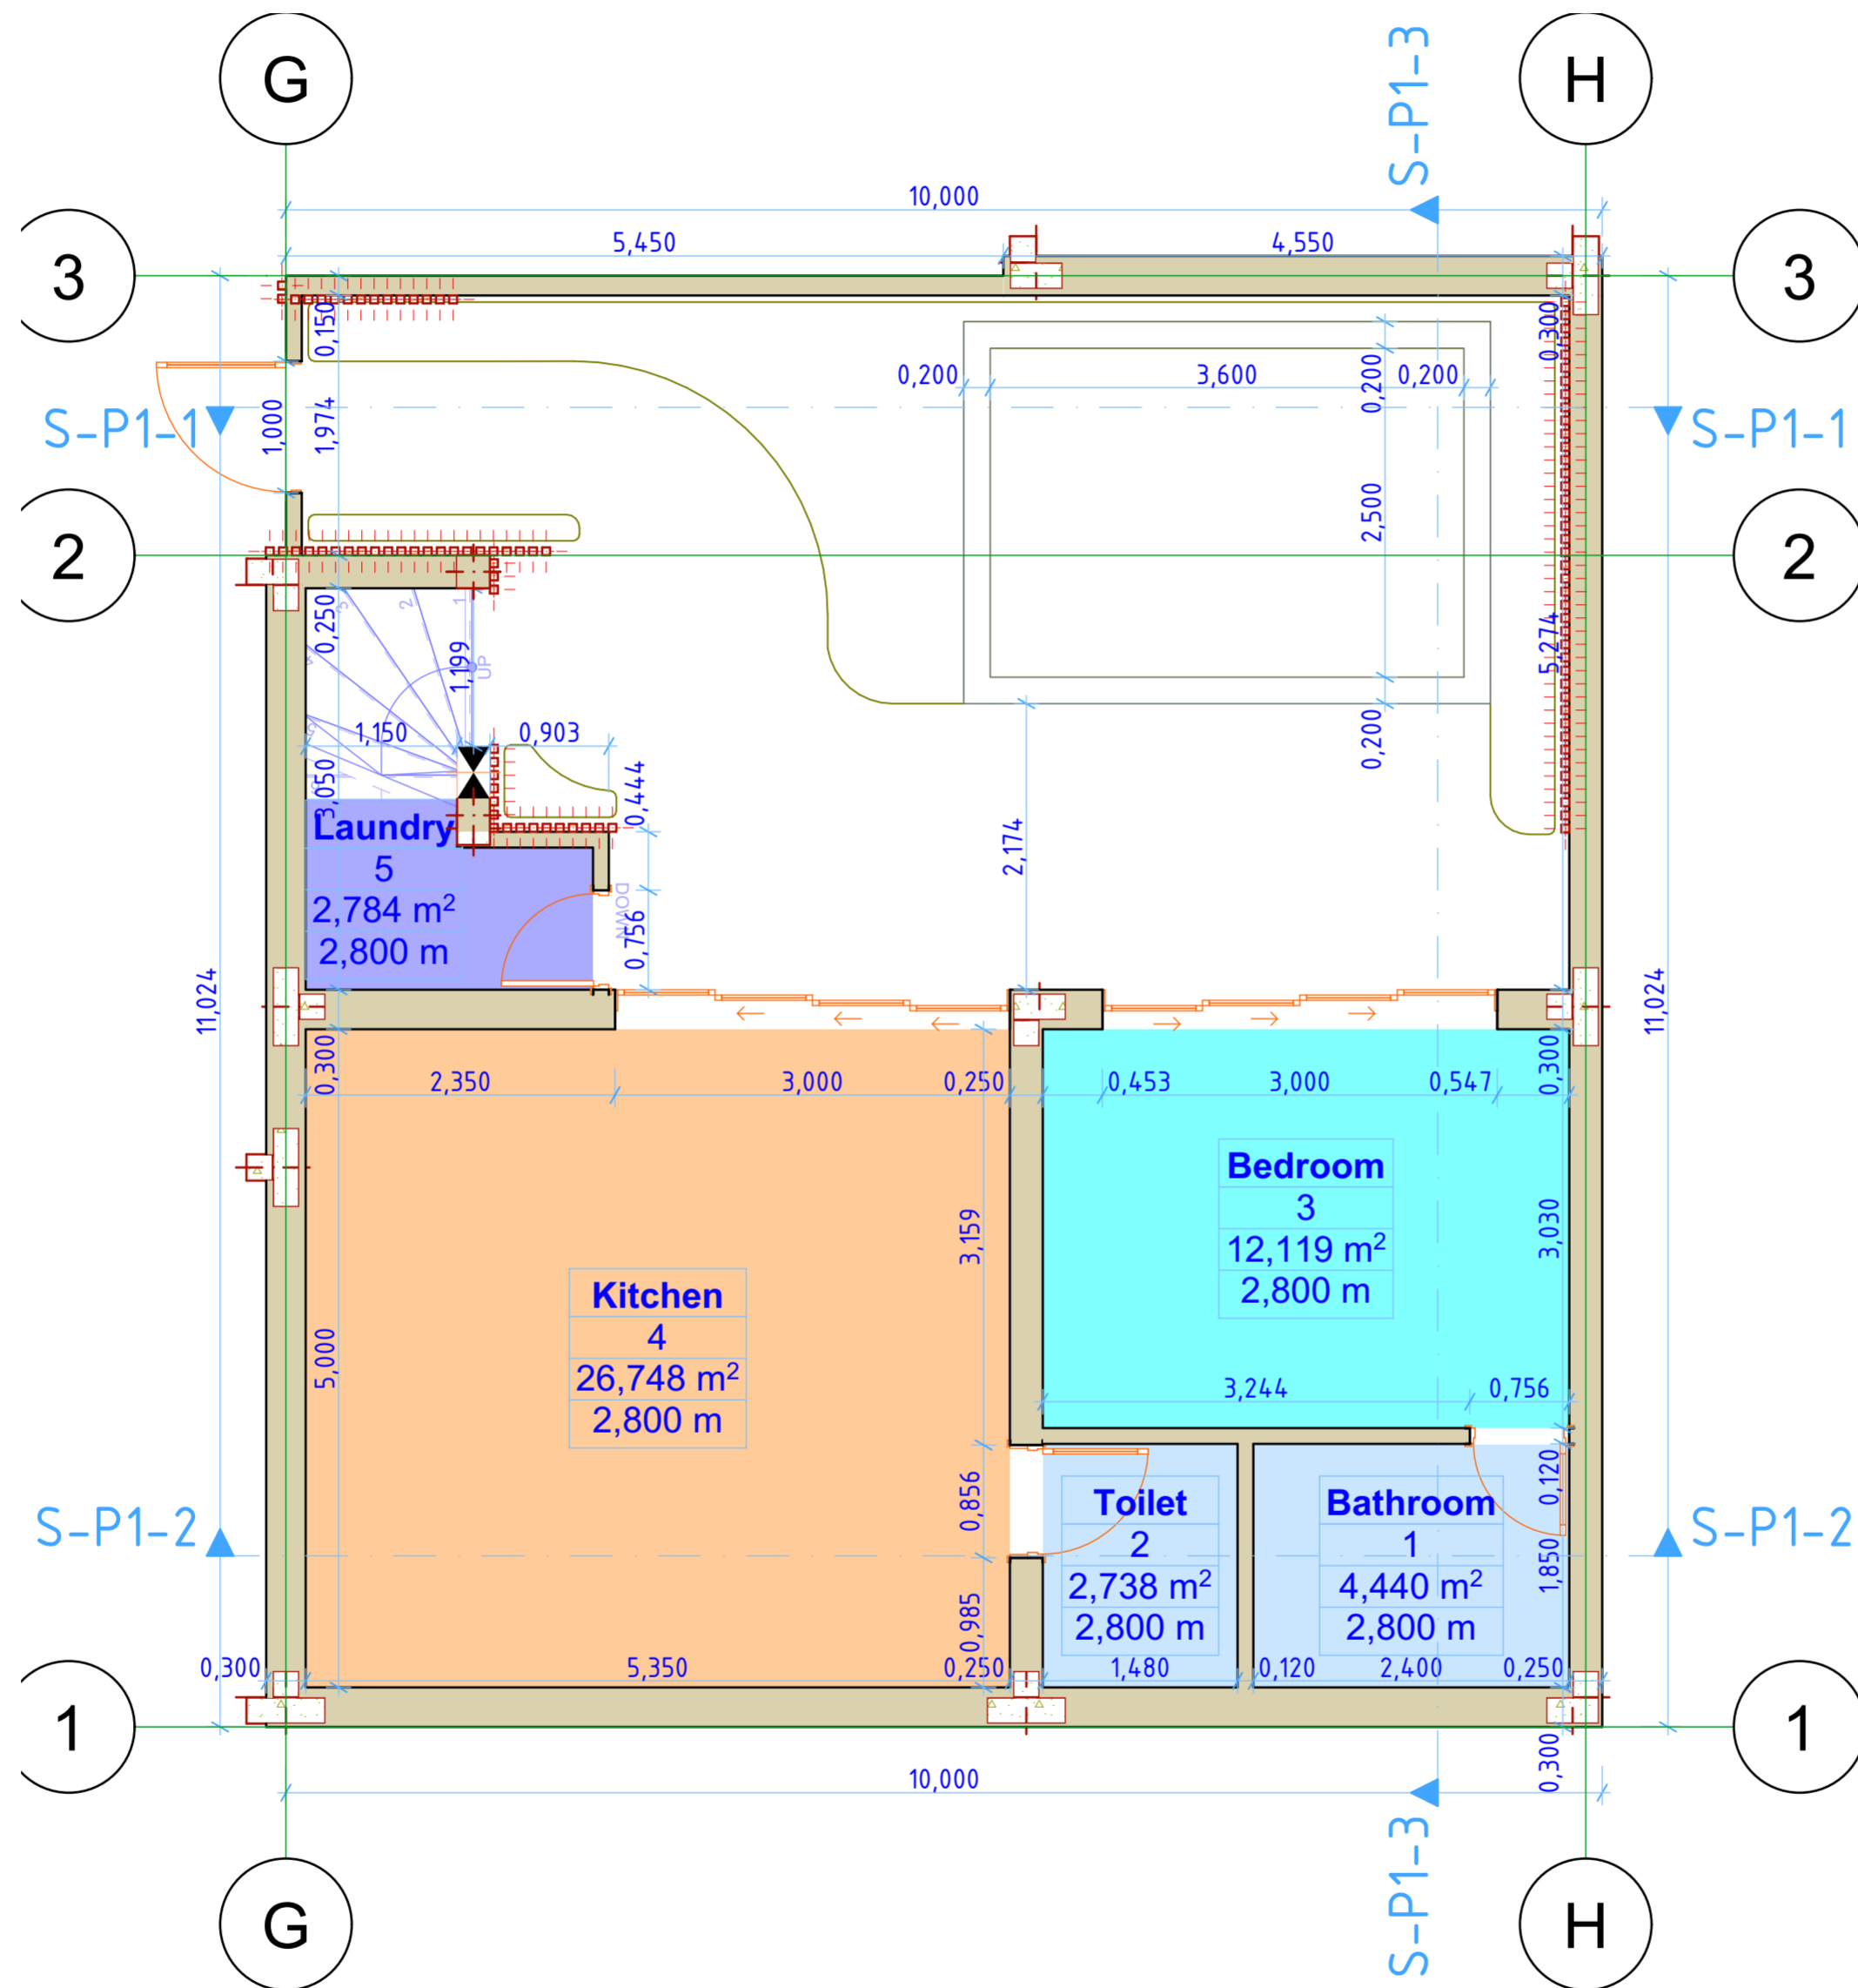

0. Plot 1 Floor 1 1:50



PT VIRTUARD REALITY DESIGN

Rumah Kayu Joglo No. 1. (+62 822 3666 0488)  
 Lodunduh, Kec. Ubud, Kab. Gianyar  
 Indonesia  
 80571

Sanur Cassandra

Jl. Bypass Ngurah Rai, Sanur, Denpasar Selatan  
 Kota Denpasar  
 Indonesia  
 80228

Drawing Name

Plot 1 Floor 1


Drawing Status

Modified by Date

Checked by Date

Drawing Scale  
 1:50

Layout ID Revision  
 A.05.2

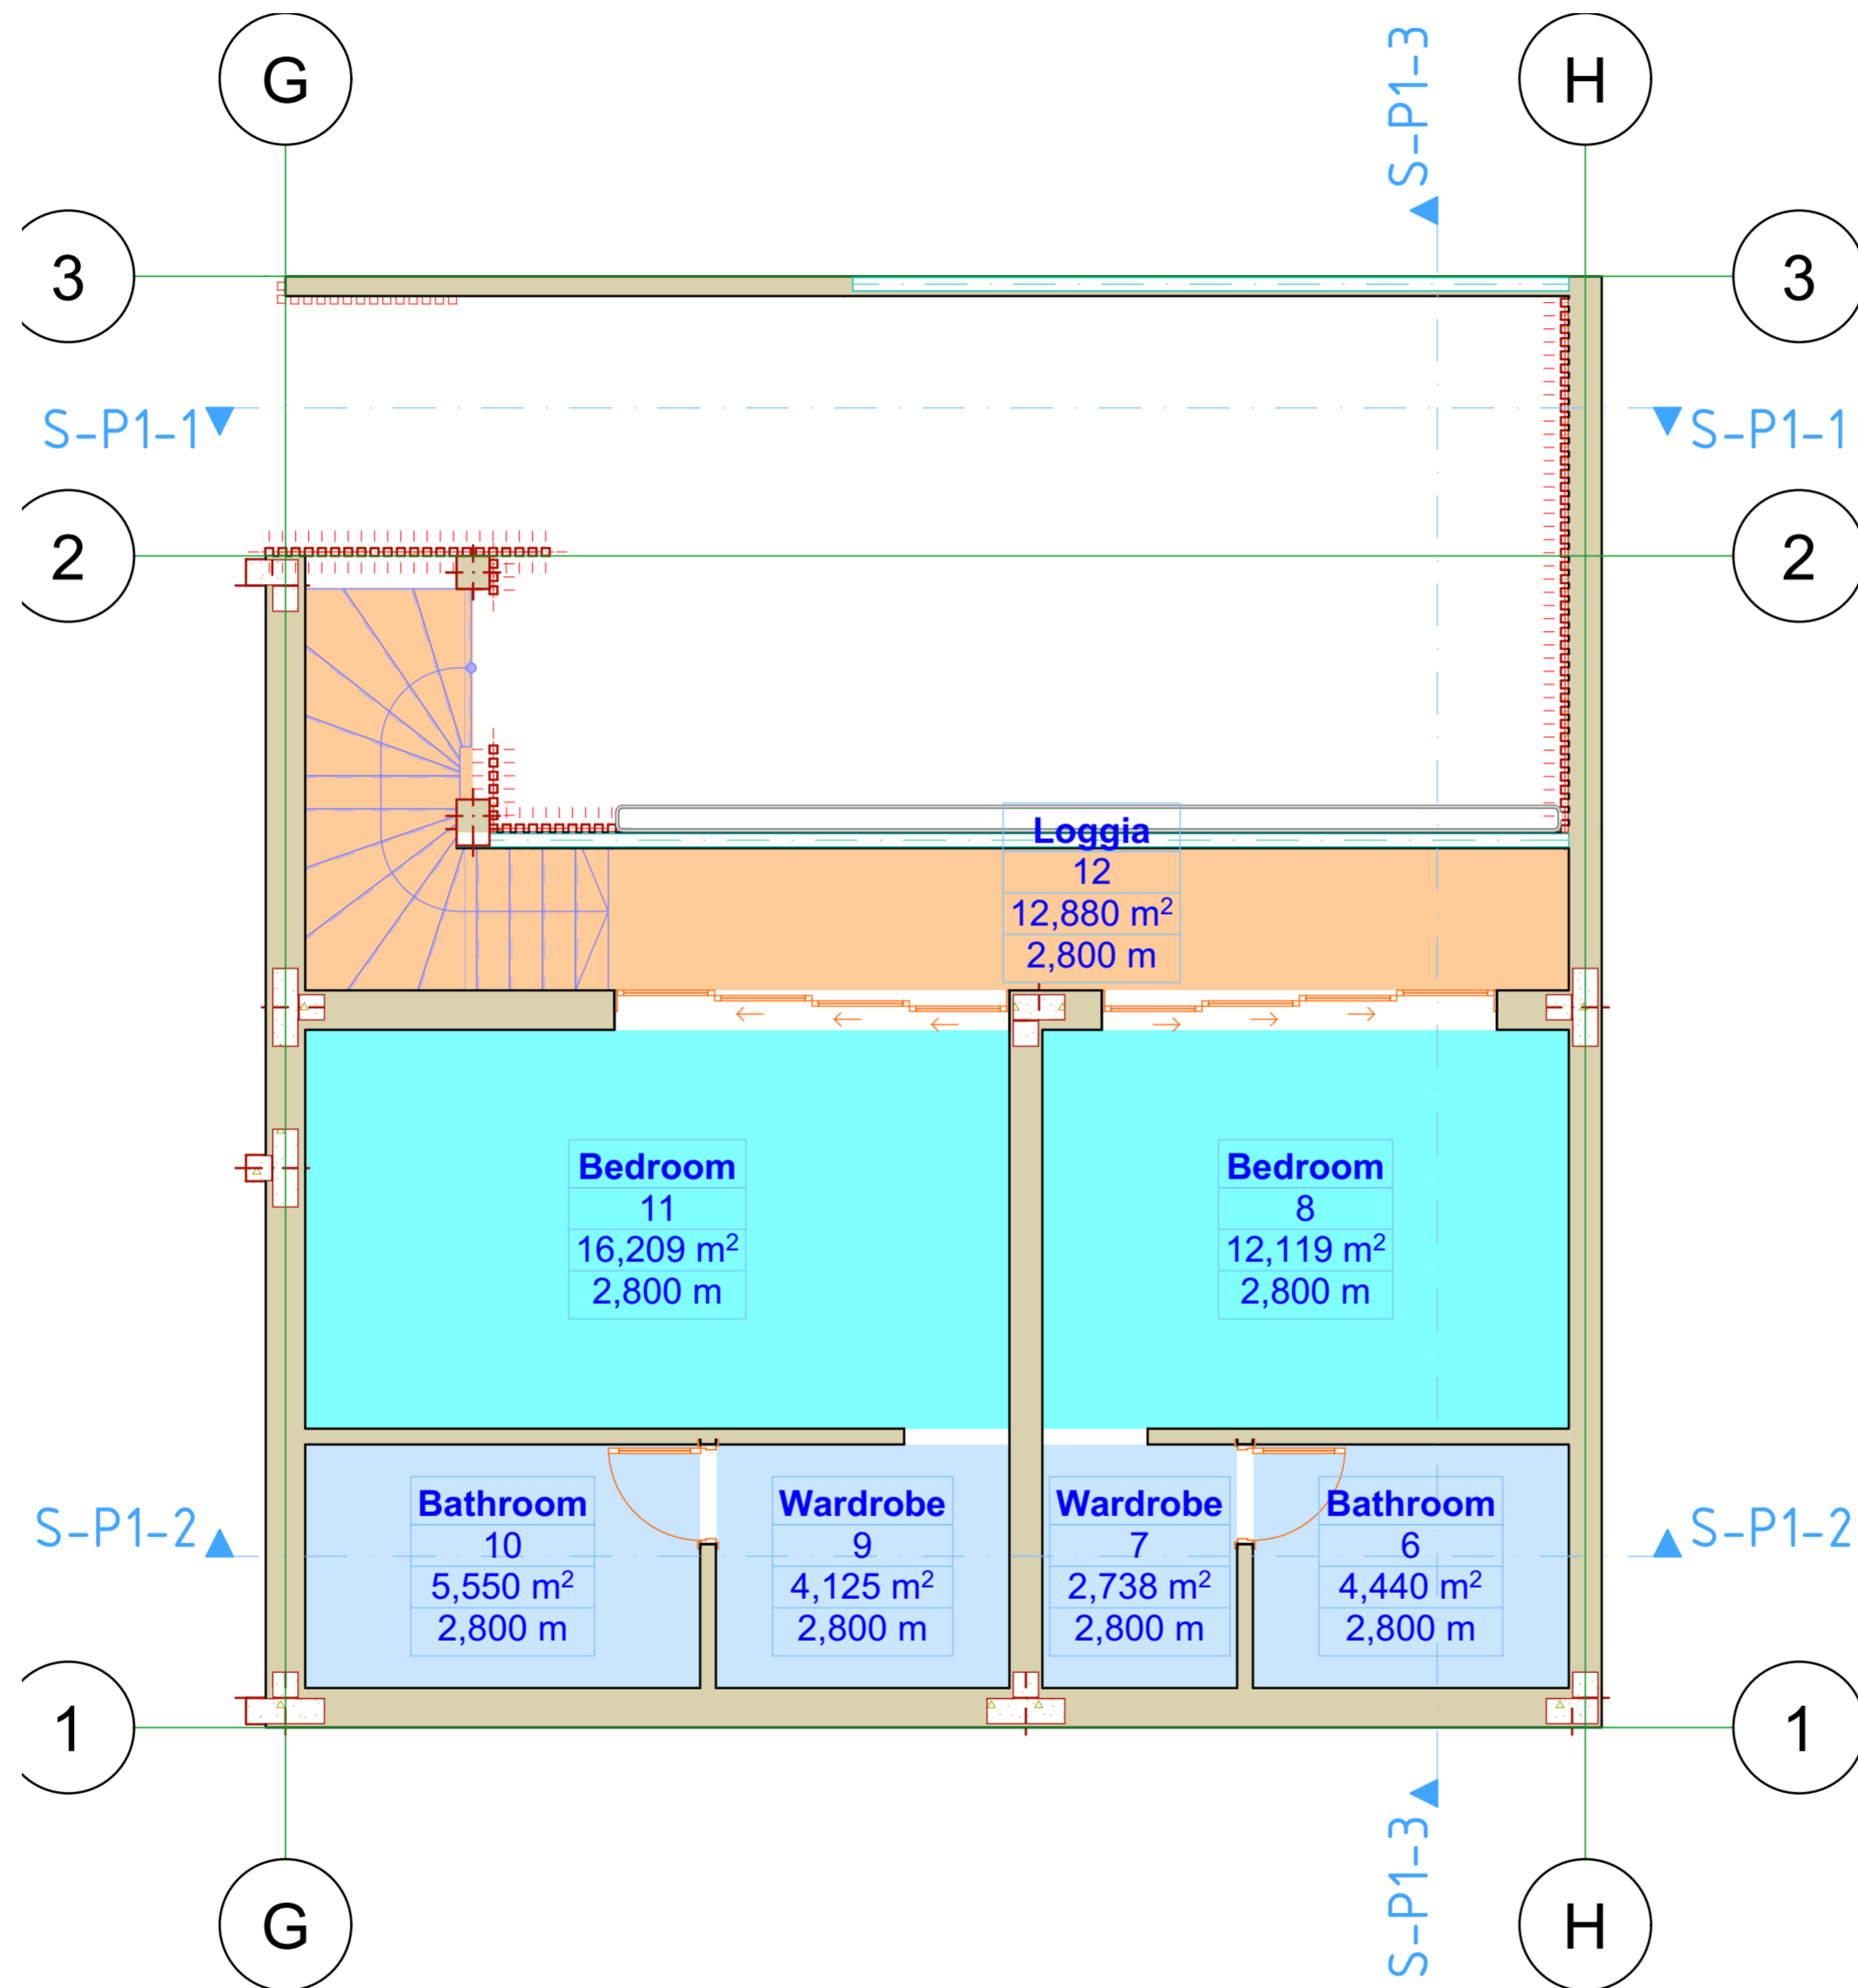

1. Plot 1 Floor 2 1:50



**PT VIRTUARD REALITY DESIGN**

Rumah Kayu Joglo No. 1. (+62 822 3666 0488)  
 Lodunduh, Kec. Ubud, Kab. Gianyar  
 Indonesia  
 80571

**Sanur Cassandra**

Jl. Bypass Ngurah Rai, Sanur, Denpasar Selatan  
 Kota Denpasar  
 Indonesia  
 80228

Drawing Name  
**Plot 1 Floor 2**


Drawing Status

Modified by \_\_\_\_\_ Date \_\_\_\_\_

Checked by \_\_\_\_\_ Date \_\_\_\_\_

Drawing Scale  
**1:50**

Layout ID \_\_\_\_\_ Revision \_\_\_\_\_  
**A.05.3**

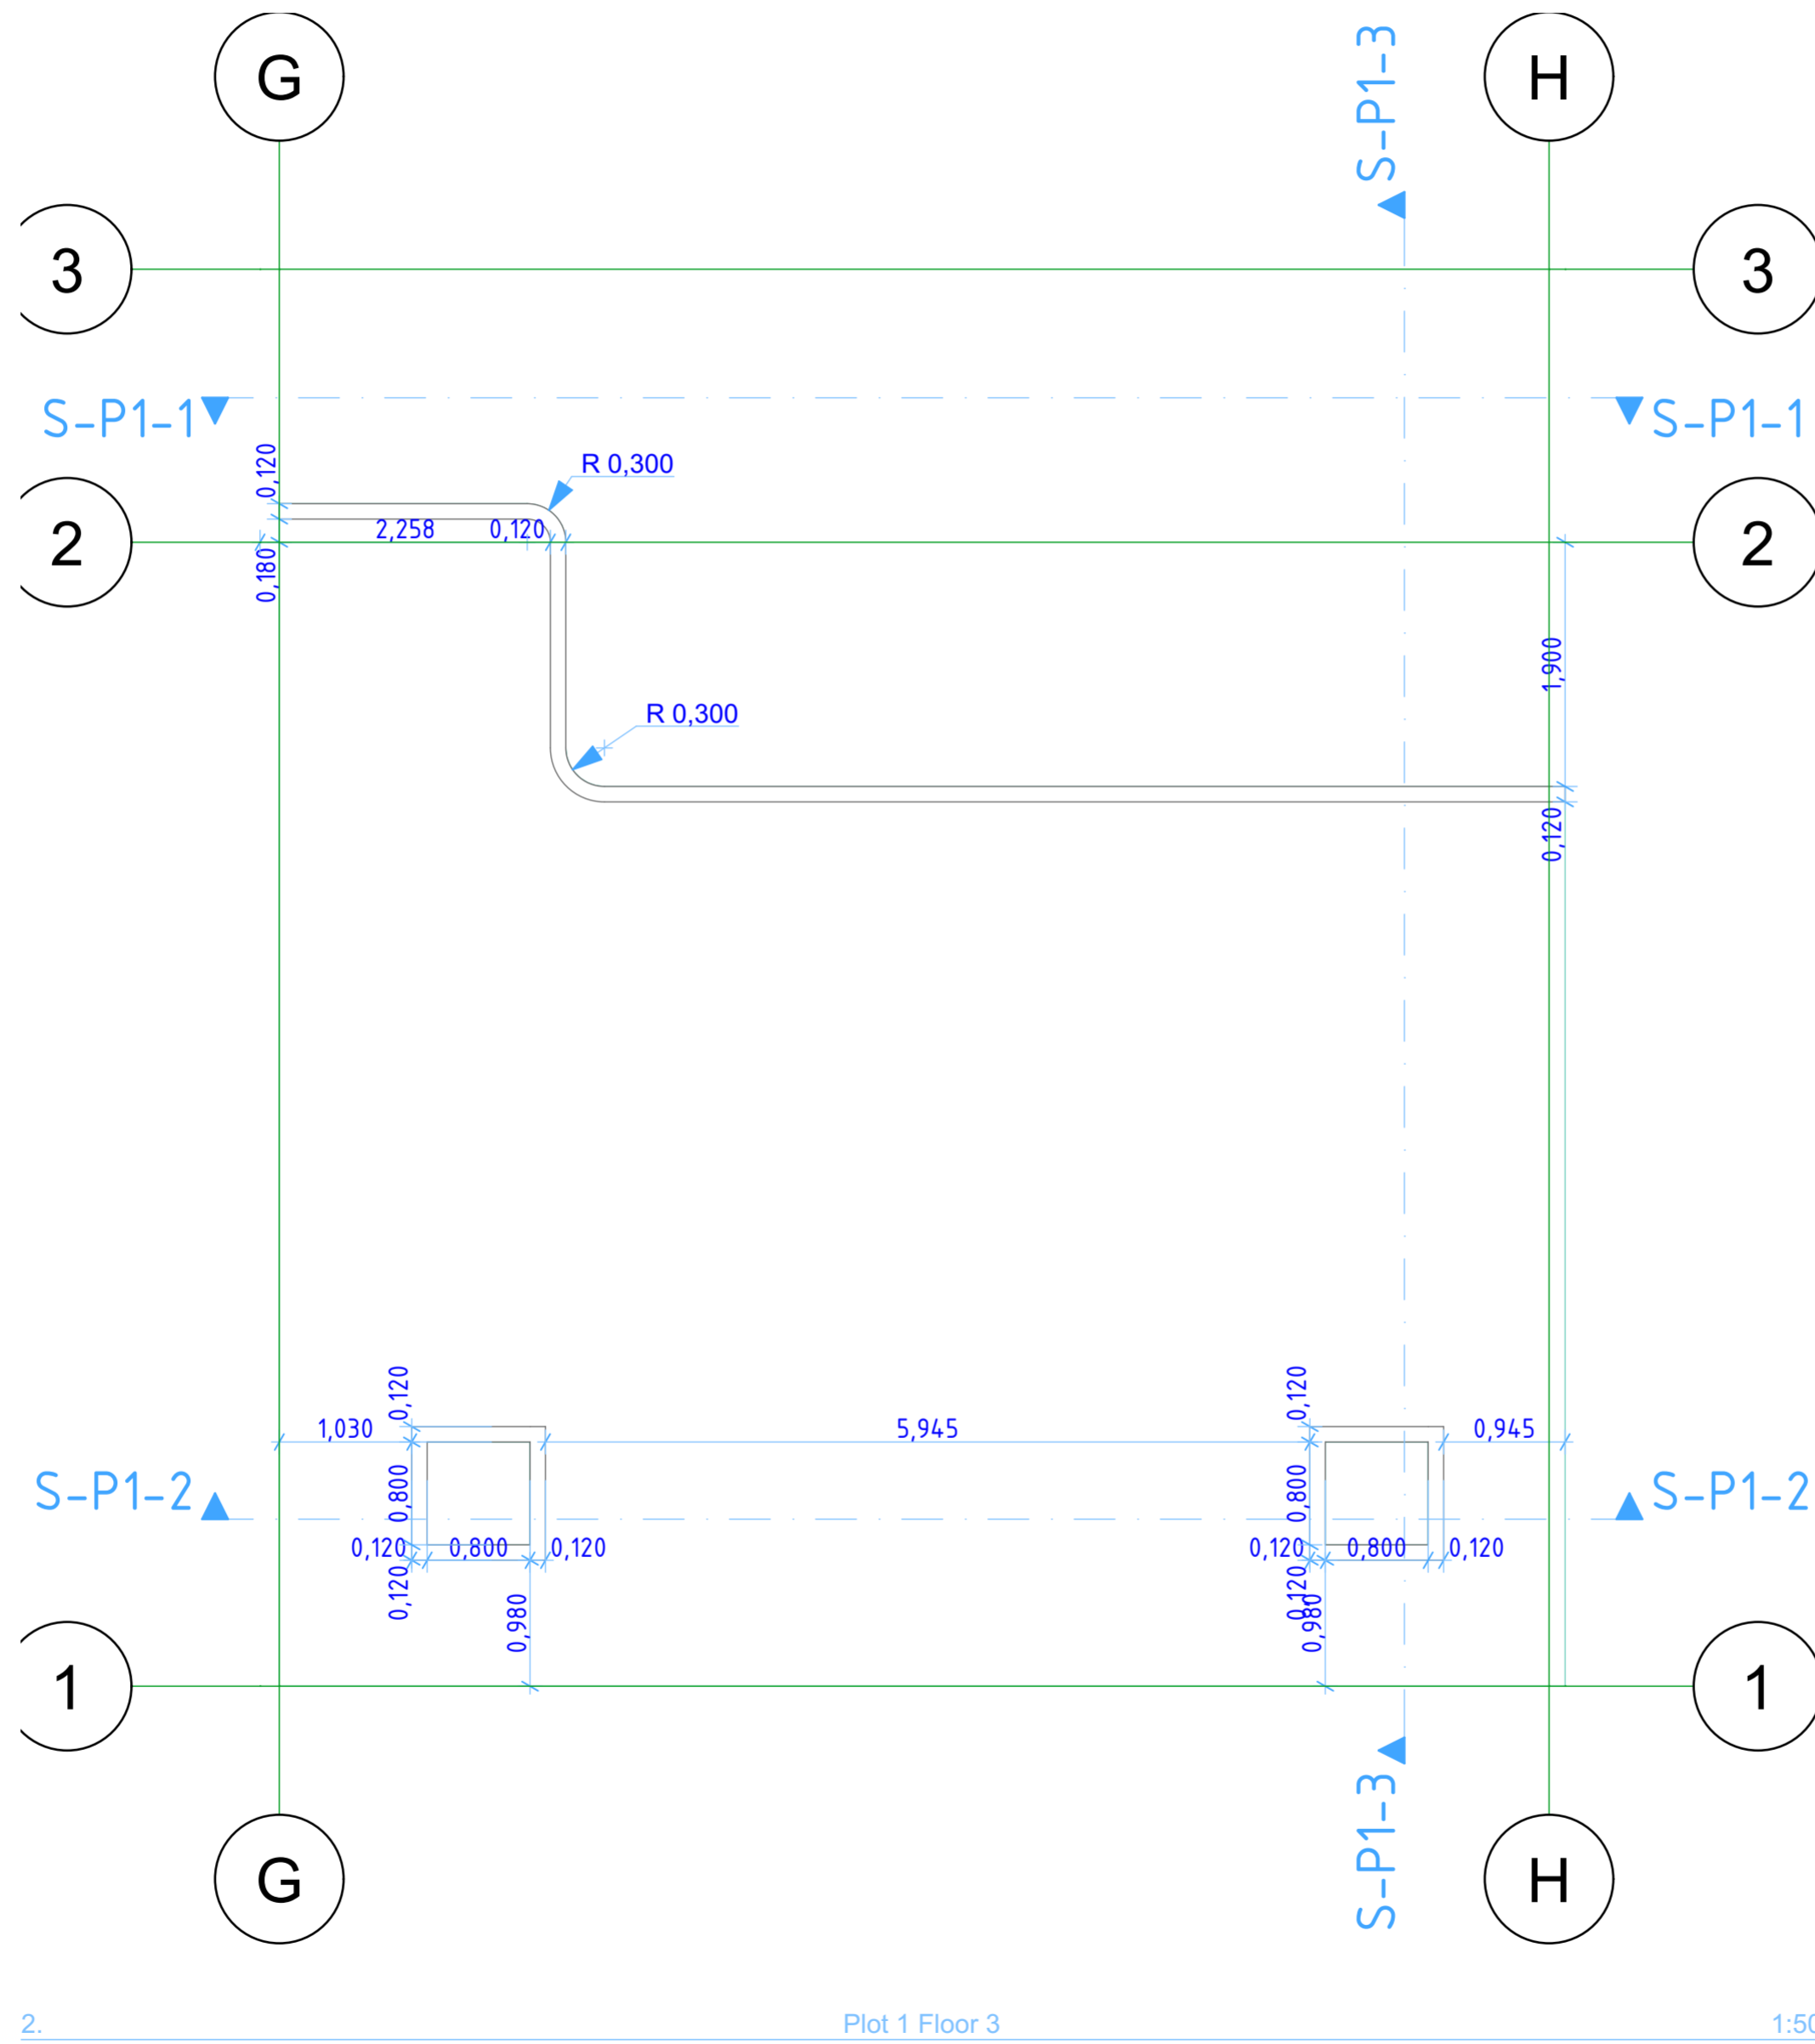

PT VIRTUARD REALITY DESIGN

Rumah Kayu Joglo No. 1. (+62 822 3666 0488)  
 Lodfunduh, Kec. Ubud, Kab. Gianyar  
 Indonesia  
 80571

Sanur Cassandra

Jl. Bypass Ngurah Rai, Sanur, Denpasar Selatan  
 Kota Denpasar  
 Indonesia  
 80228

Drawing Name

Plot 1 Floor 3

Drawing Status

Modified by Date


Checked by Date

Drawing Scale

1:50

Layout ID Revision

A.05.4

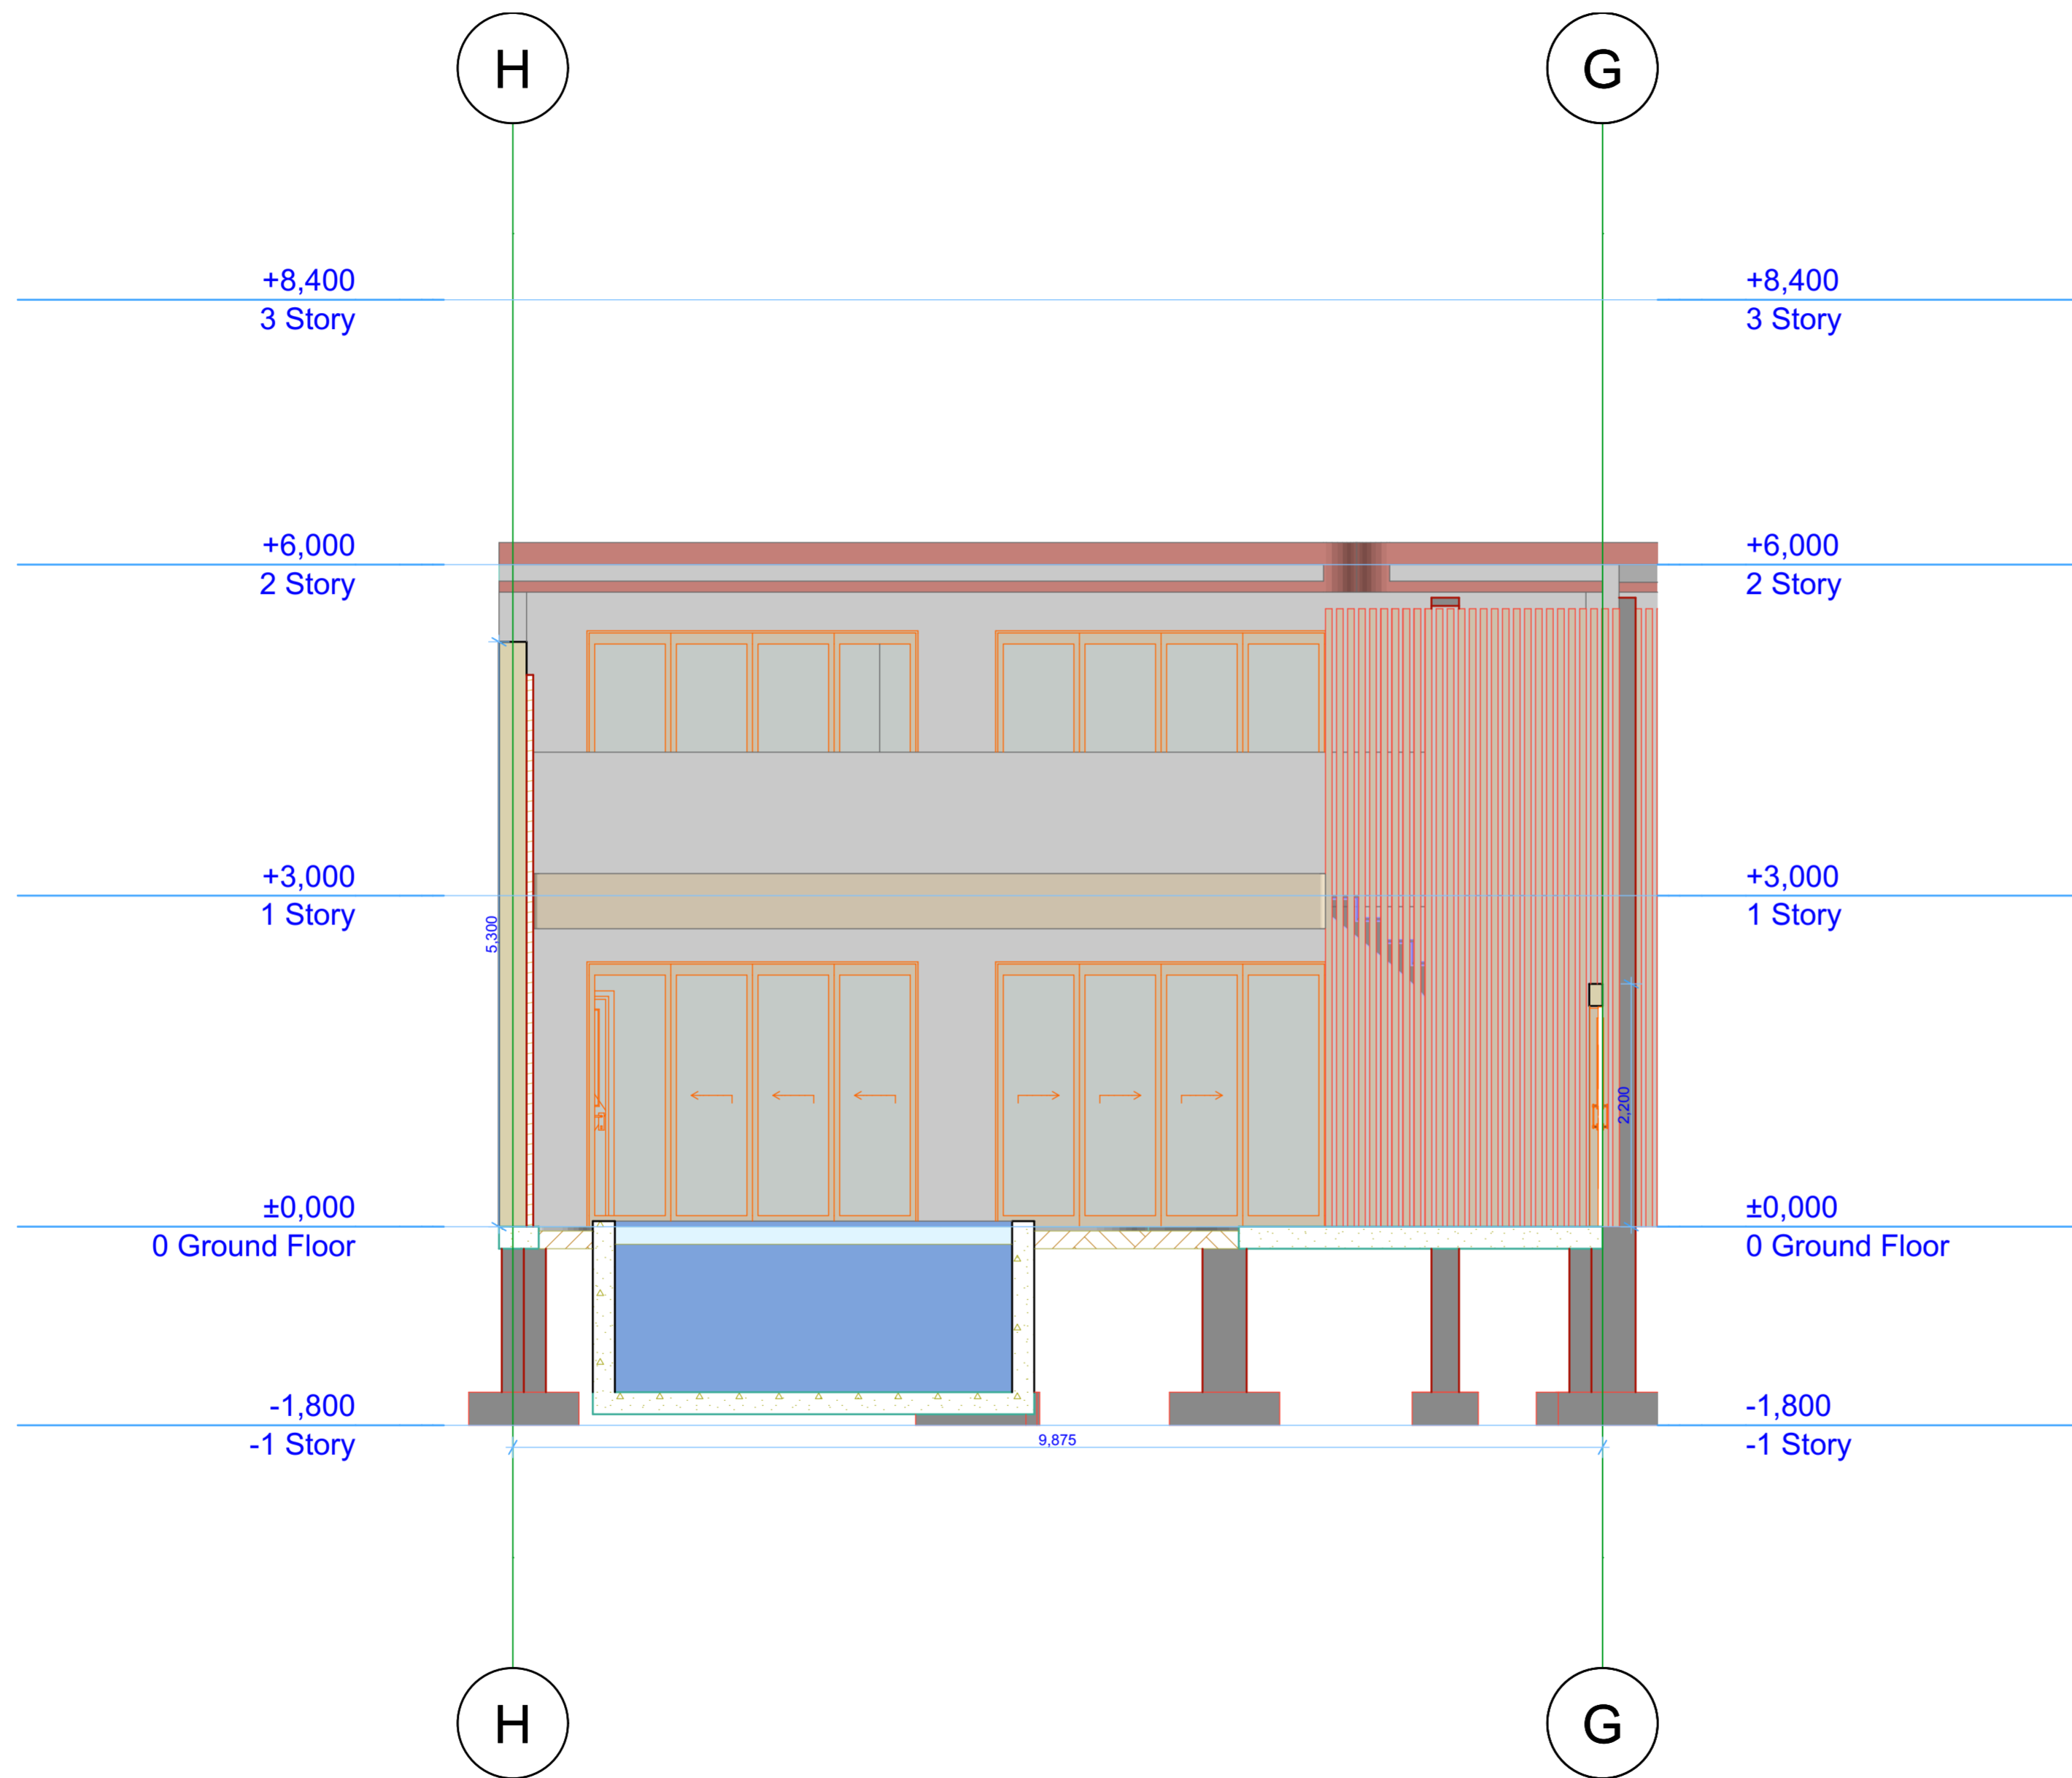

S-P1-1

Building Section P1-1

1:50



PT VIRTUARD REALITY DESIGN

Rumah Kayu Joglo No. 1. (+62 822 3666 0488)

Lodfunduh, Kec. Ubud, Kab. Gianyar

Indonesia

80571

Sanur Cassandra

Jl. Bypass Ngurah Rai, Sanur, Denpasar Selatan

Kota Denpasar

Indonesia

80228

Drawing Name

Building Section P1-1


Drawing Status

Modified by Date

Checked by Date

Drawing Scale  
1:50

Layout ID Revision  
A.05.5

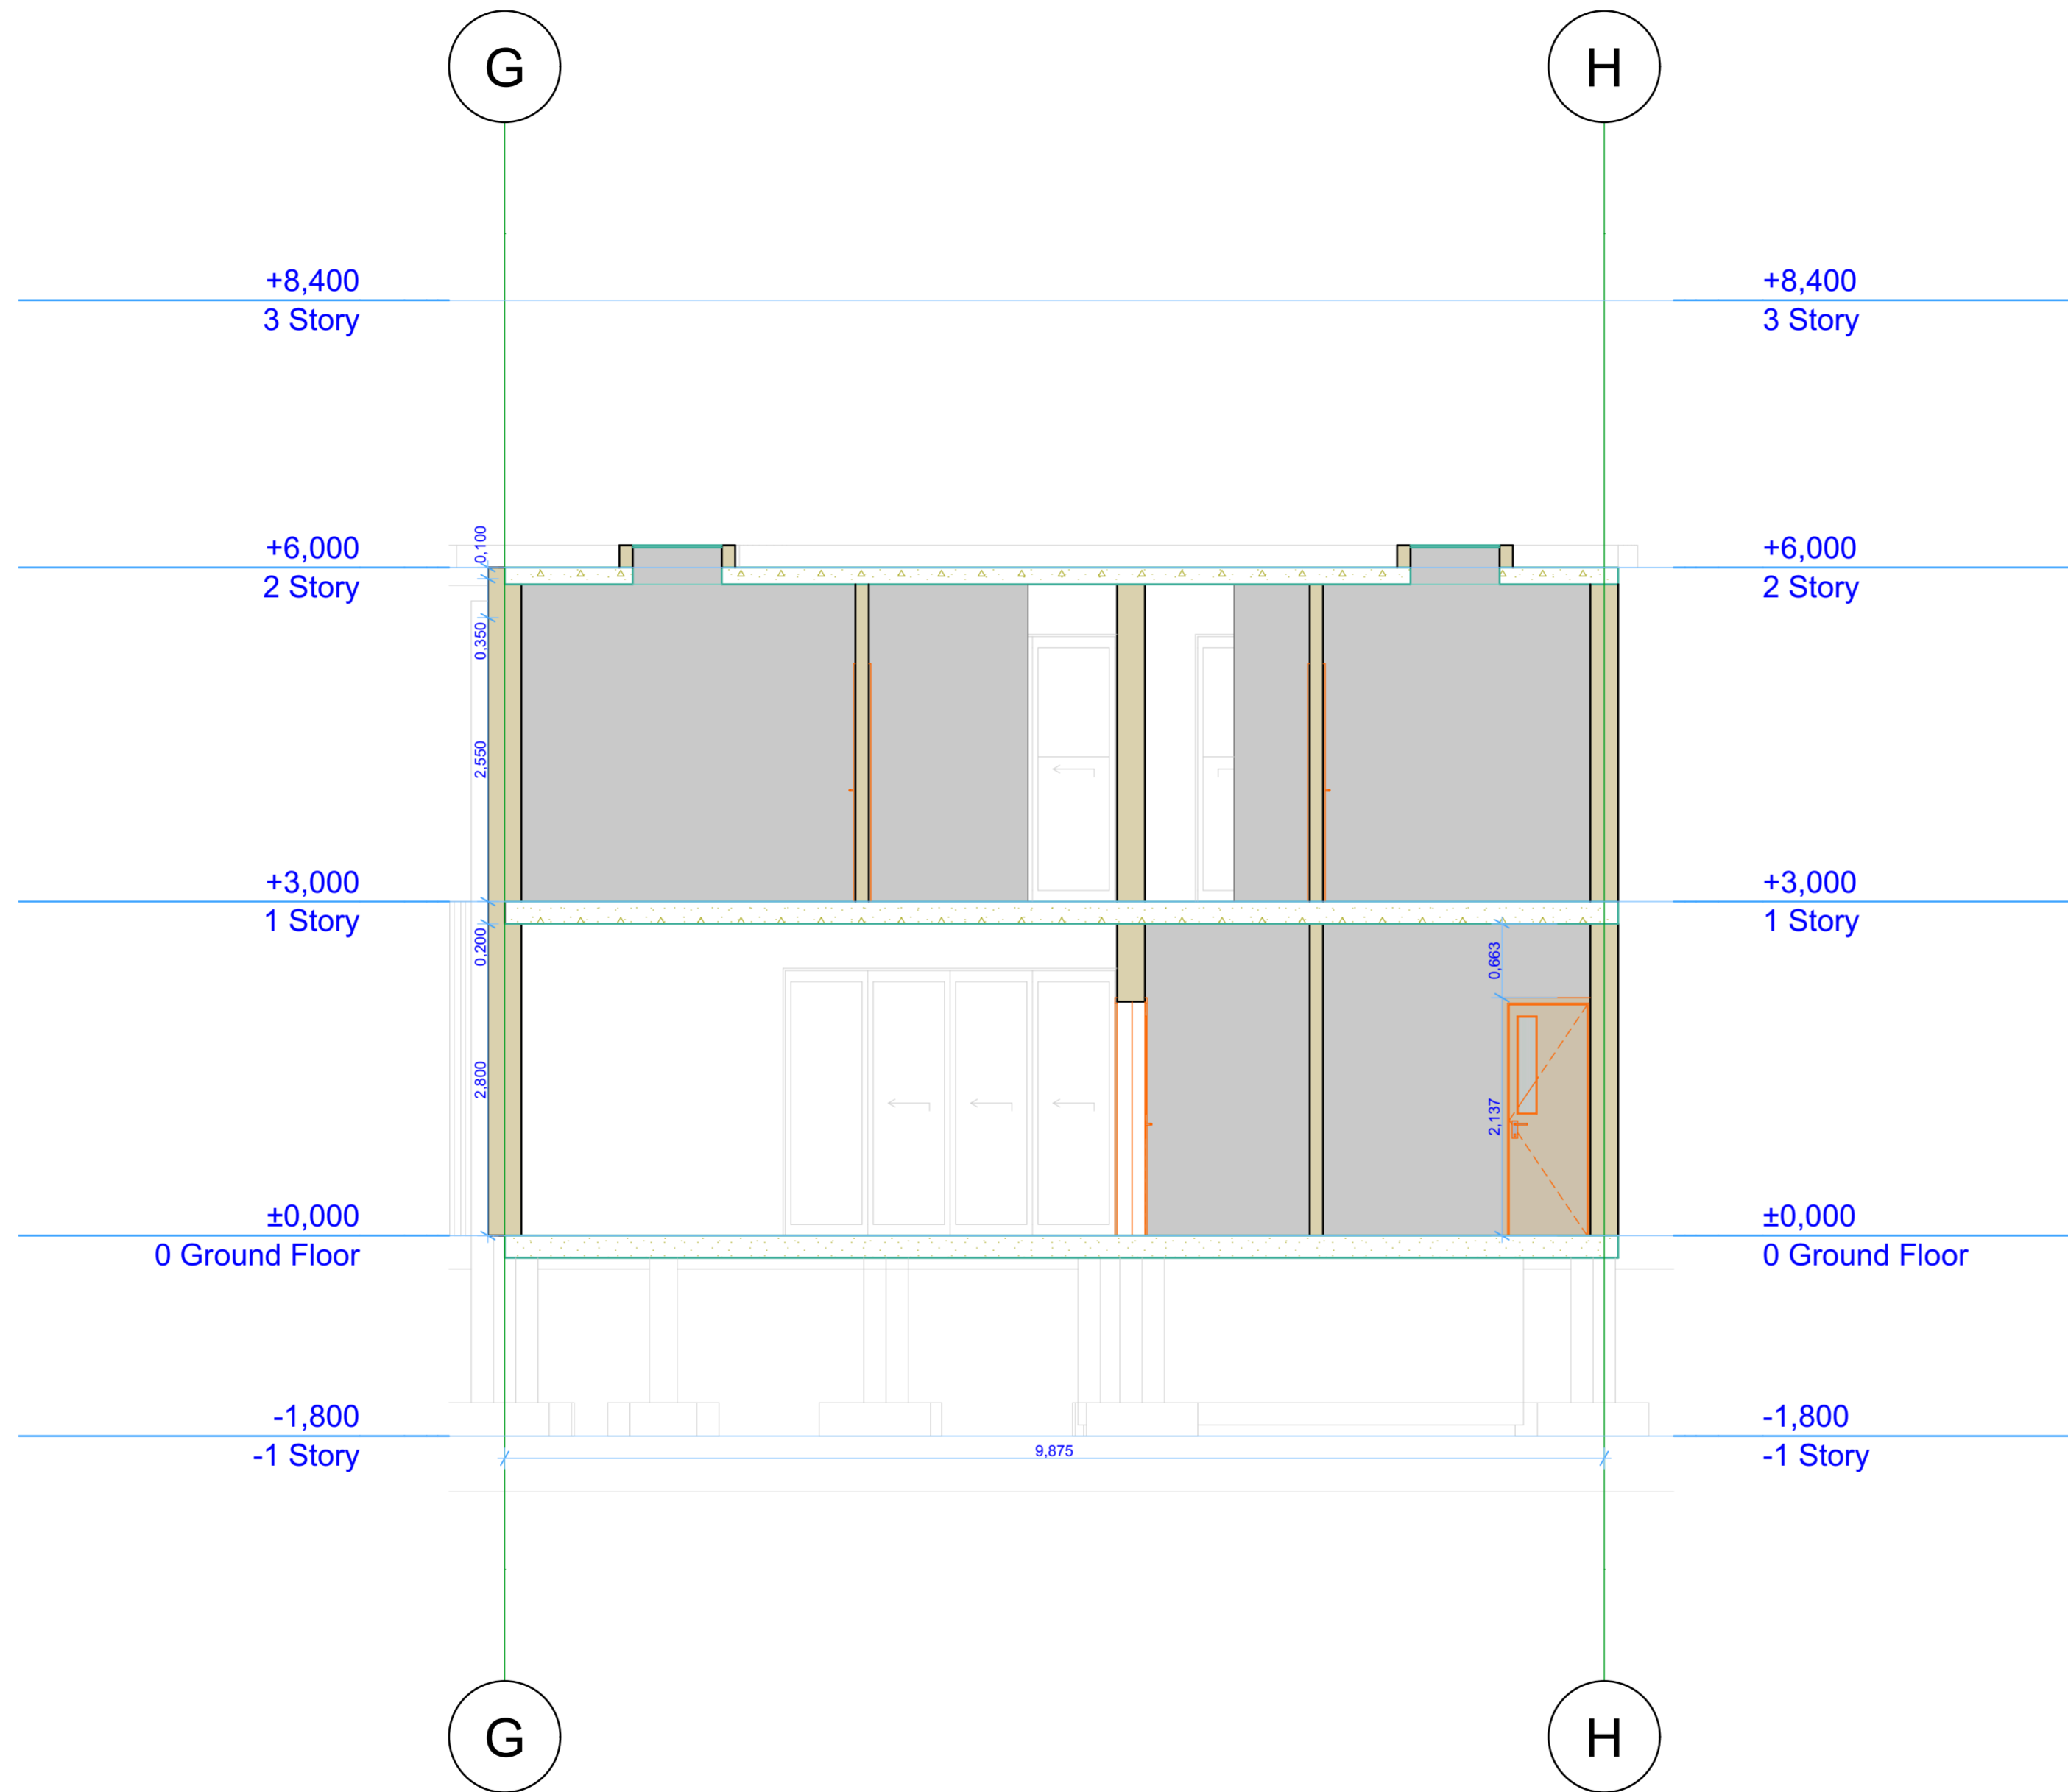

S-P1-2

Building Section P1-2

1:50



PT VIRTUARD REALITY DESIGN

Rumah Kayu Joglo No. 1. (+62 822 3666 0488)  
 Lodfunduh, Kec. Ubud, Kab. Gianyar  
 Indonesia  
 80571

Sanur Cassandra

Jl. Bypass Ngurah Rai, Sanur, Denpasar Selatan  
 Kota Denpasar  
 Indonesia  
 80228

Drawing Name

Building Section P1-2

Drawing Status

Modified by Date


Checked by Date

Drawing Scale

1:50

Layout ID Revision

A.05.6

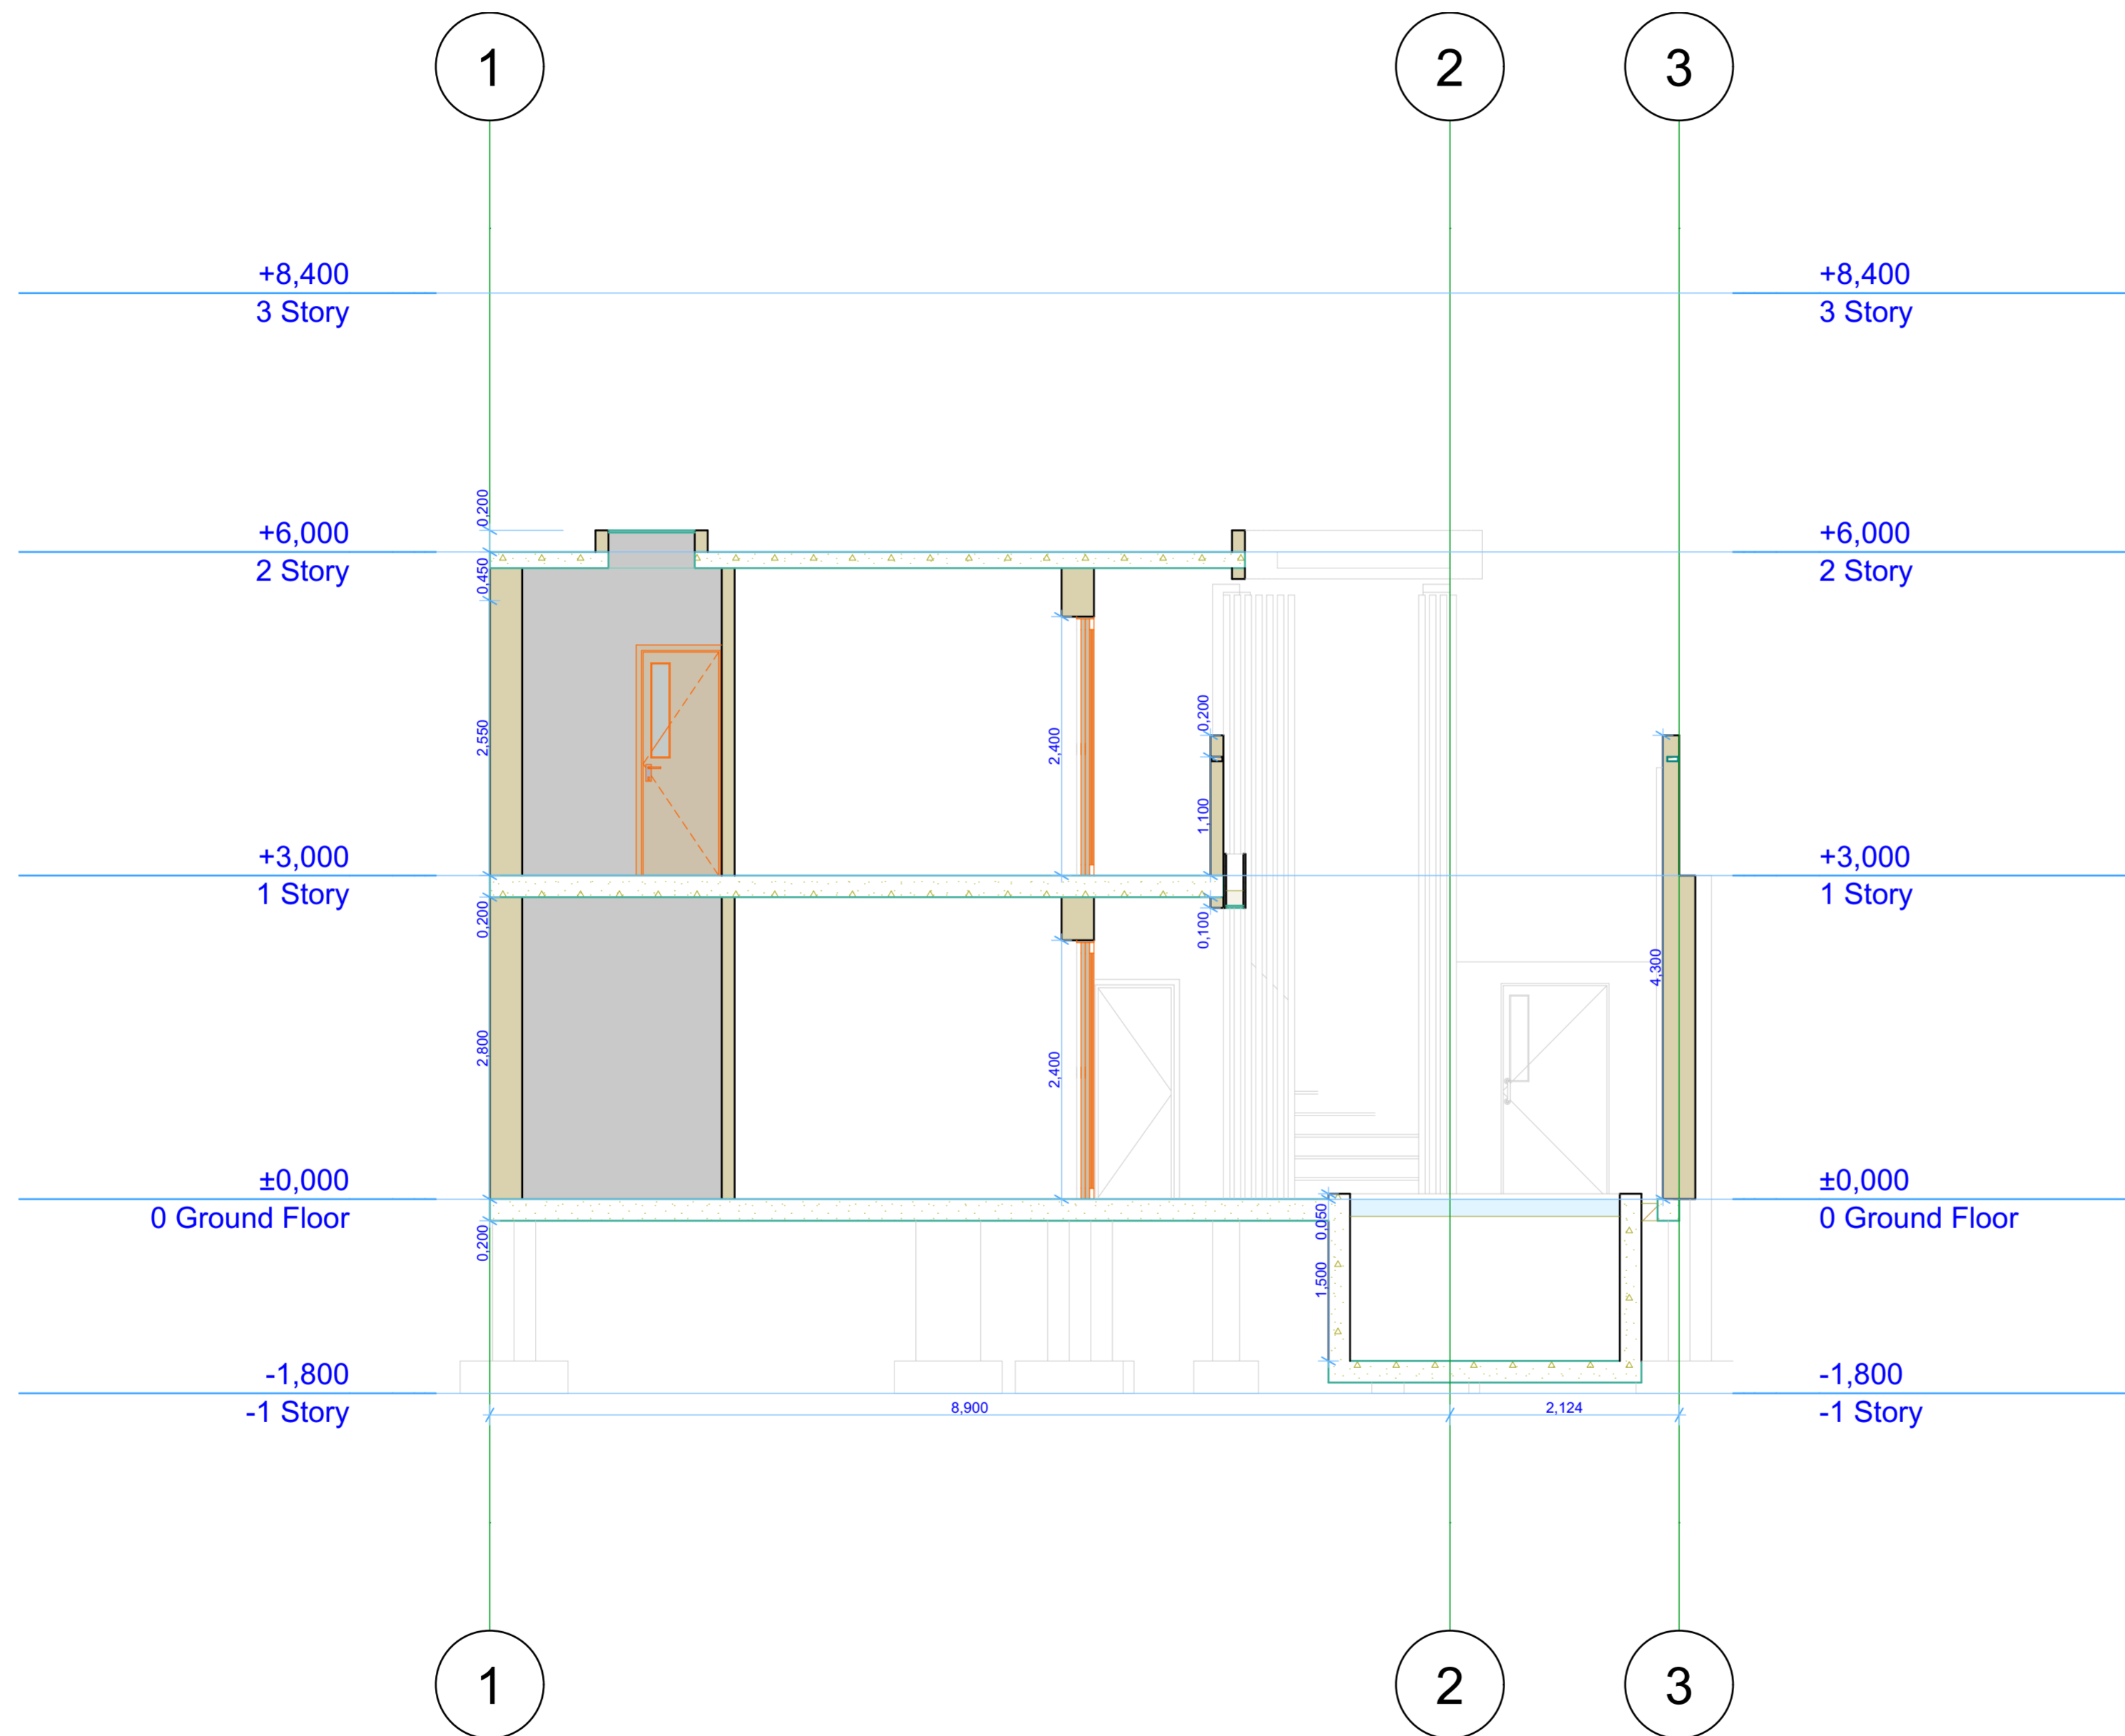

S-P1-3

Building Section P1-3

1:50



PT VIRTUARD REALITY DESIGN

Rumah Kayu Joglo No. 1. (+62 822 3666 0488)  
Lodfunduh, Kec. Ubud, Kab. Gianyar  
Indonesia  
80571

Sanur Cassandra

Jl. Bypass Ngurah Rai, Sanur, Denpasar Selatan  
Kota Denpasar  
Indonesia  
80228

Drawing Name

Building Section P1-3

Drawing Status

Modified by Date

Checked by Date

Drawing Scale

1:50

Layout ID Revision

A.05.7