


00 Plot			
Zone Category	Home Story Number	Related Zone Name	Calculated Area
Plot			
	0	Rooftop	2 407,59

Total			
Zone Category	Home Story Number	Related Zone Name	Calculated Area
Total			
	1	Floor gross	432,88
	2	Floor gross	1 537,66
	3	Floor gross	1 161,58
	4	Floor gross	504,15
			3 636,27 m ²

002 Units			
Zone Category	Zone Number	Related Zone Name	Calculated Area
Rooms			
	101	Unit	50,28
	102	Unit	50,28
	103	Unit	50,28
	104	Unit	50,28
	105	Unit	50,28
	106	Unit	78,54
	107	Unit	78,54
	201	Unit	50,28
	202	Unit	50,28
	203	Unit	50,28
	204	Unit	78,55
	205	Unit	78,55
	206	Apartment	128,30
	301	Apartment	128,57
			973,29 m ²

003 Other			
Zone Category	Zone Number	Related Zone Name	Calculated Area
Other			
		Parking	51,56
		Parking	57,26
		Parking	148,76
		Pool	18,94
		Pool	71,77
		Pool	108,22
			456,51 m ²
Tech rooms			
	001	Tech room	21,10
	002	Sauna	50,28
	003	Sauna	35,13
	004	Tech room	22,14
	005	Staff only	50,07
	006	Staff only	50,07
	108	Reception	263,57
			492,36 m ²
			948,87 m ²

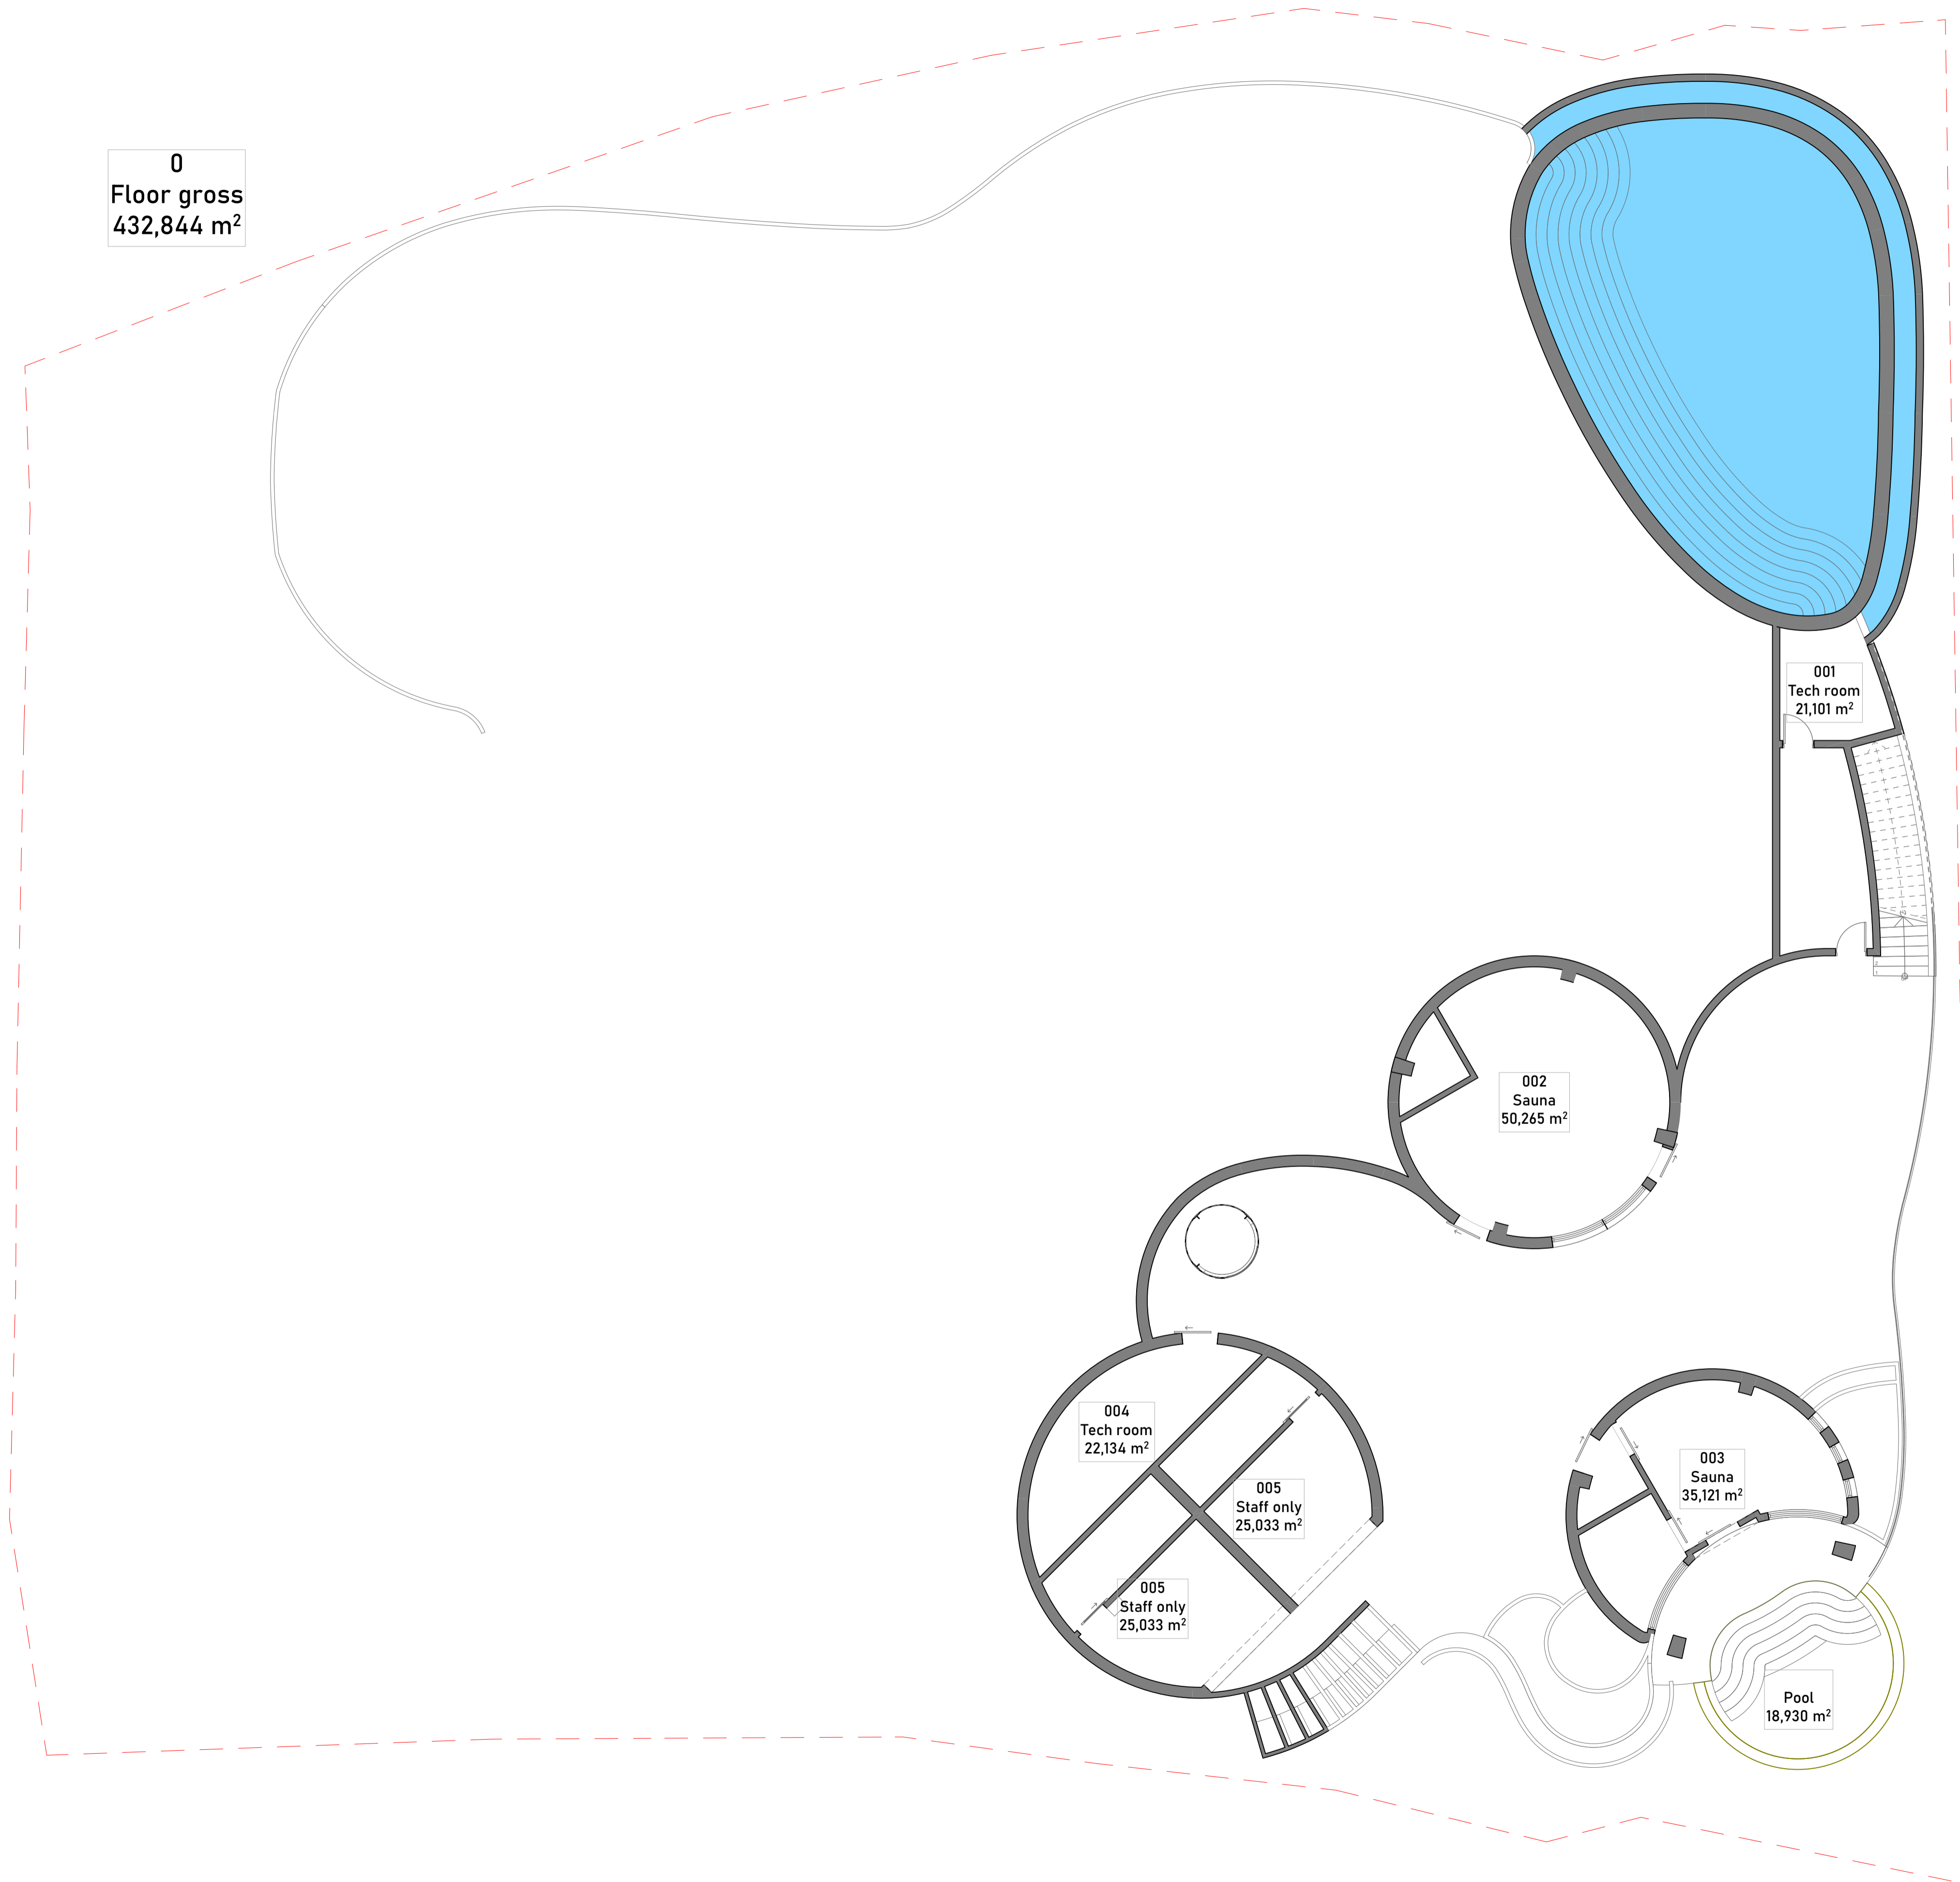

0
Floor gross
432,844 m²

001
Tech room
21,101 m²

002
Sauna
50,265 m²

004
Tech room
22,134 m²

005
Staff only
25,033 m²

003
Sauna
35,121 m²

Pool
18,930 m²

RevID	CHD	Change Name	Date

Company Title



PT VIRTUARD REALITY DESIGN
RUMAH KAYU JOGLO No. 1. (+62 822 3666 0468)
LOTUNDUH, KEC. UBUD, KAB. GIANYAR
INDONESIA
#Site Address1 **Nusa Penida**
#Site Address2
#Site Postcode

Drawing Name **-1 (1)**

Drawing Status

Modified by Date

Checked by Date

Drawing Scale **1:100**

Layout ID **A.01.2** Revision



1
Floor gross
1 537,581 m²

101
Unit
50,265 m²

102
Unit
50,265 m²

103
Unit
50,265 m²

Pool
108,205 m²

108
Reception
263,553 m²

104
Unit
50,265 m²

106
Unit
39,270 m²

106
Unit
39,270 m²

105
Unit
50,265 m²

RevID	CHD	Change Name	Date

Company Title



**PT VIRTUARD REALITY
DESIGN**
RUMAH KAYU JOGLO No. 1. (+62 822 3666
0468)
LOTUNDUH, KEC. UBUD, KAB. GIANYAR
INDONESIA
#Site Address1 **Nusa Penida**
Nusa Penida
INDONESIA
#Site Postcode

Drawing Name
0 (1)

Drawing Status

Modified by
Date


Checked by
Date

Drawing Scale
1:100

Layout ID
A.01.3

Revision

2
Floor gross
1 161,510 m²

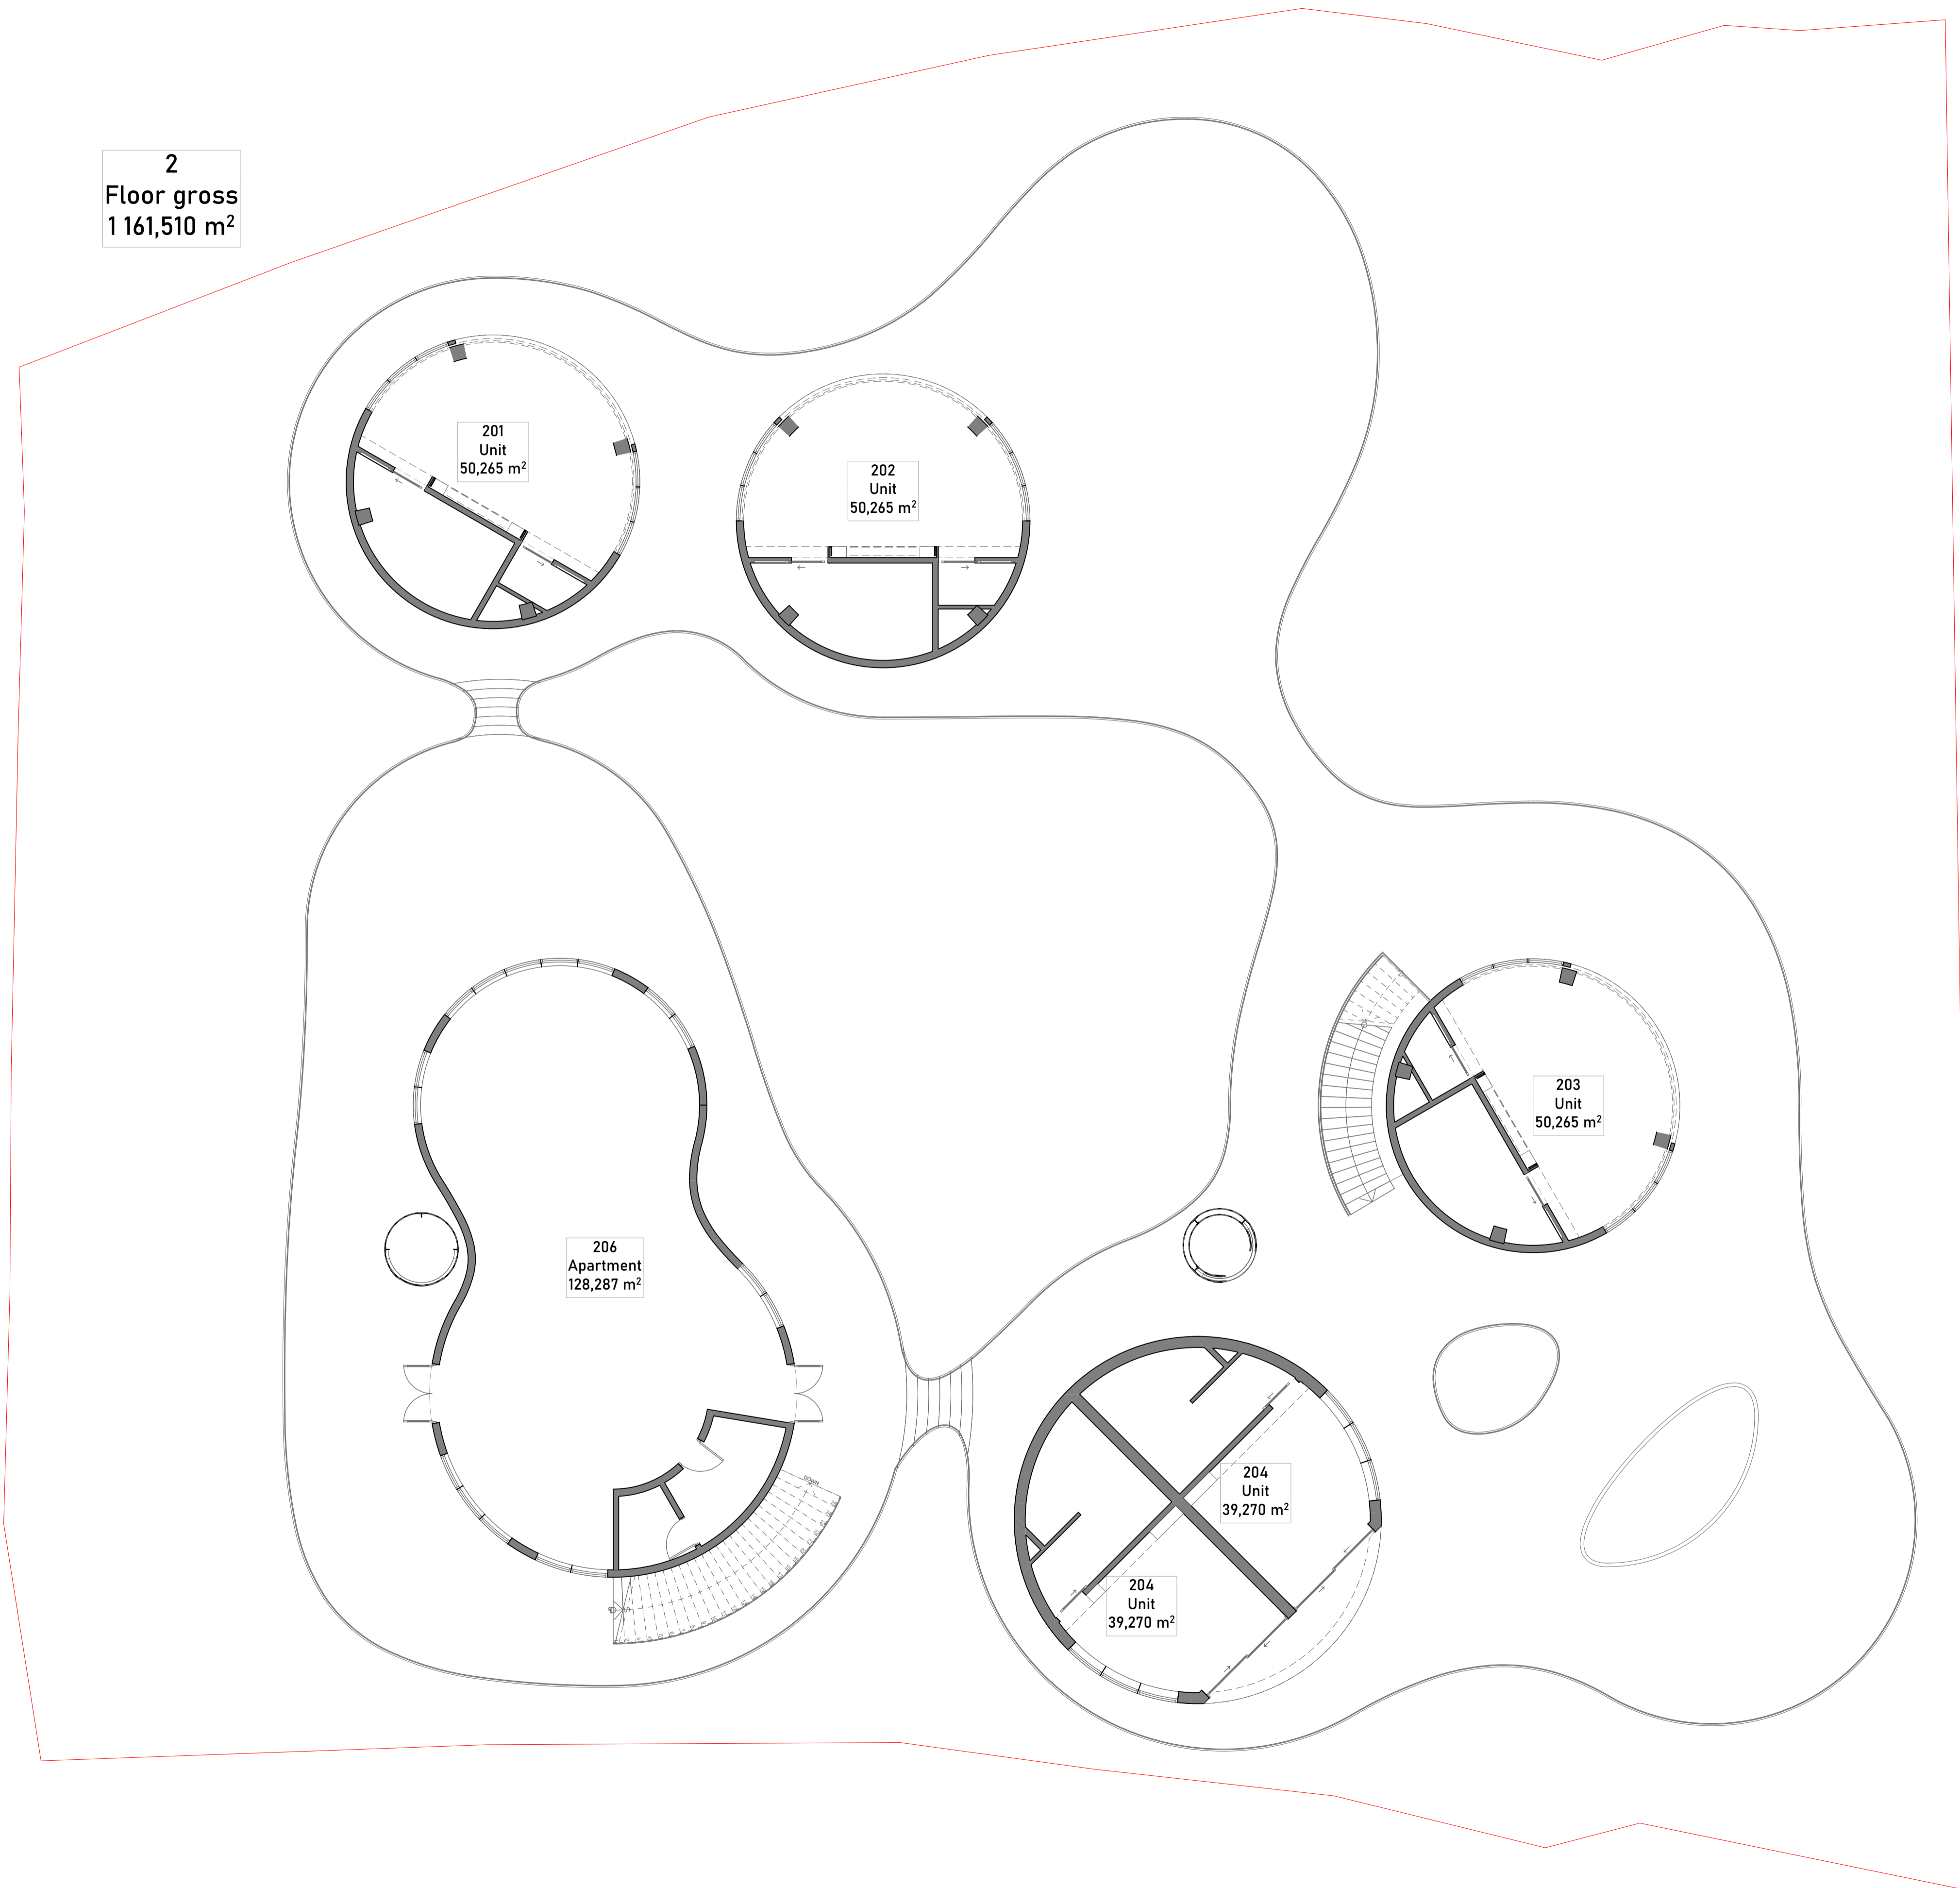

201
Unit
50,265 m²

202
Unit
50,265 m²

203
Unit
50,265 m²


206
Apartment
128,287 m²

204
Unit
39,270 m²

204
Unit
39,270 m²

Revision History			
RevID	CHD	Change Name	Date

Company Title



**PT VIRTUARD REALITY
DESIGN**
RUMAH KAYU JOGLO No. 1. (+62 822 3666
0468)
LOTUNDUH, KEC. UBUD, KAB. GIANYAR
INDONESIA **Nusa Penida**
#Site Address1
Nusa Penida
INDONESIA
#Site Postcode

Drawing Name
1 (1)

Drawing Status

Modified by _____ Date _____

Checked by _____ Date _____

Drawing Scale
1:100

Layout ID
A.01.4 Revision

3
Floor gross
504,106 m²

Pool
71,754 m²

301
Apartment
128,553 m²

RevID	CHD	Change Name	Date

Company Title



**PT VIRTUARD REALITY
DESIGN**
RUMAH KAYU JOGLO No. 1. (+62 822 3666
0468)
LOTUNDUH, KEC. UBUD, KAB. GIANYAR
INDONESIA
#Site Address1 **Nusa Penida**
Nusa Penida
INDONESIA
#Site Postcode

Drawing Name
2

Drawing Status

Modified by
Date

Checked by
Date

Drawing Scale
1:100

Layout ID
A.01.5

Revision